




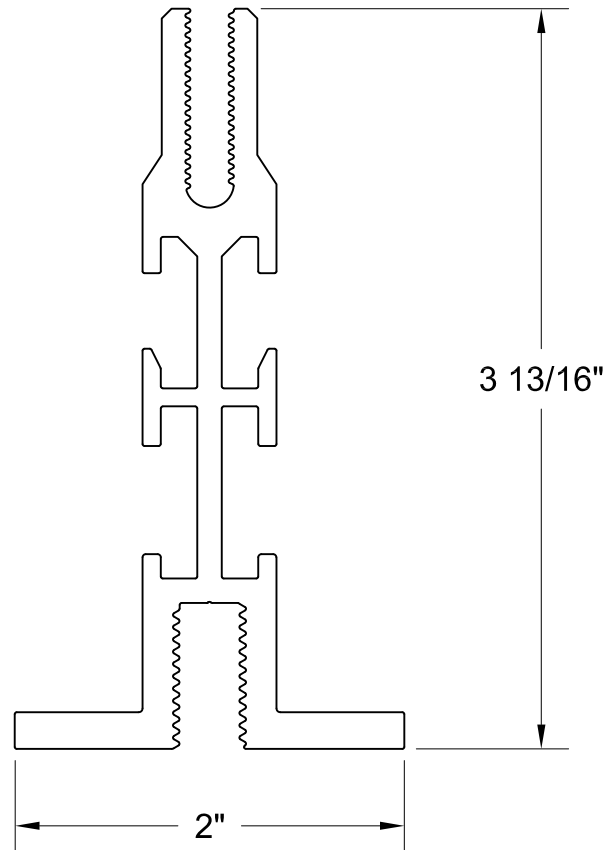


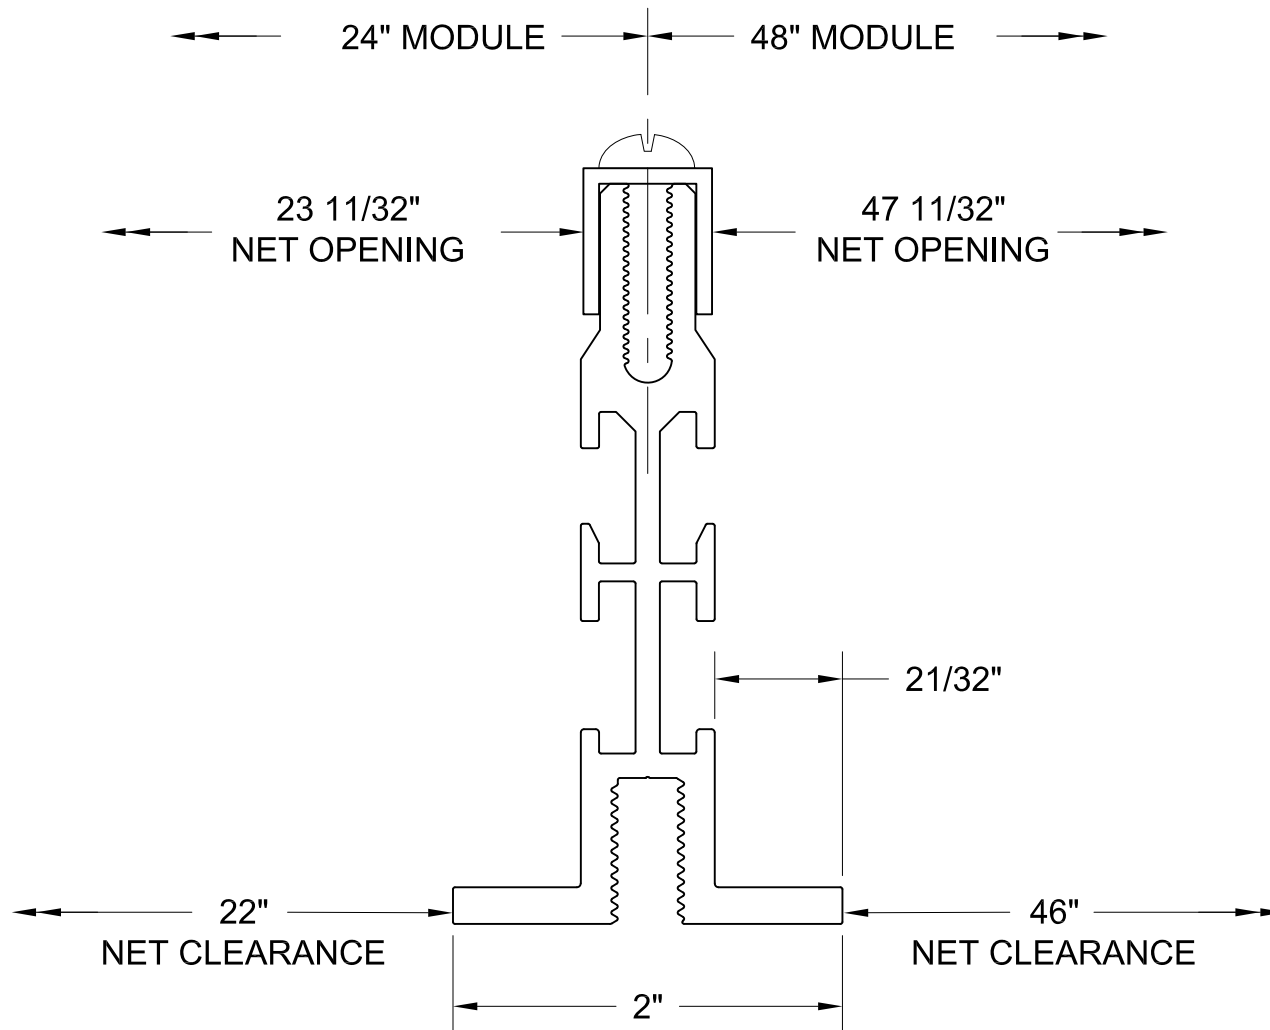


FIXTURES DIMENSIONS
ARE TYPICALLY MODULE SIZE LESS 7/8" (MAXIMUM O.D.)

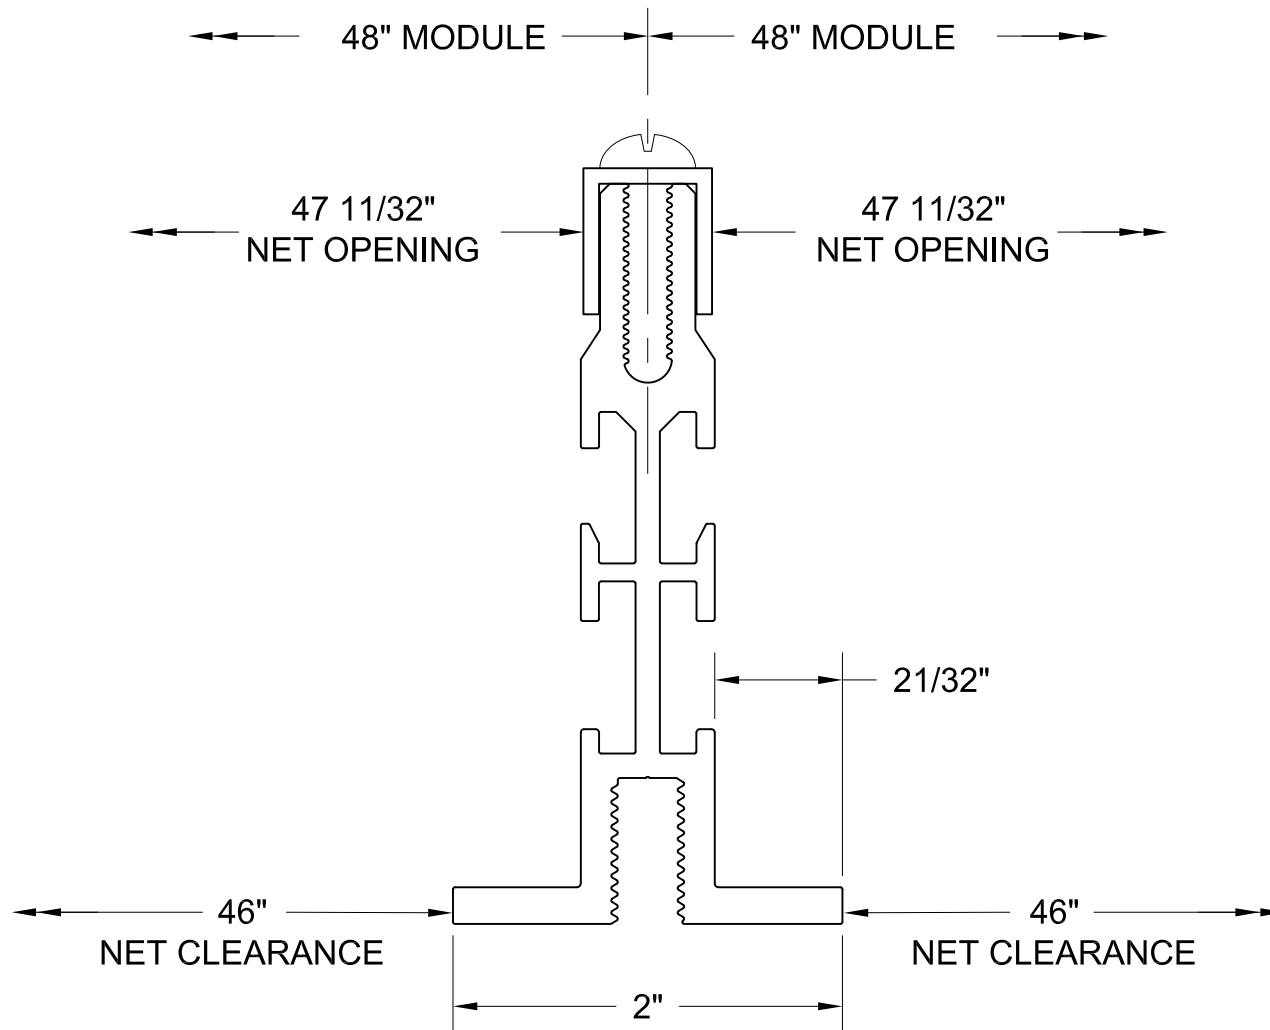

FIXTURES DIMENSIONS
ARE TYPICALLY MODULE SIZE LESS 7/8" (MAXIMUM O.D.)

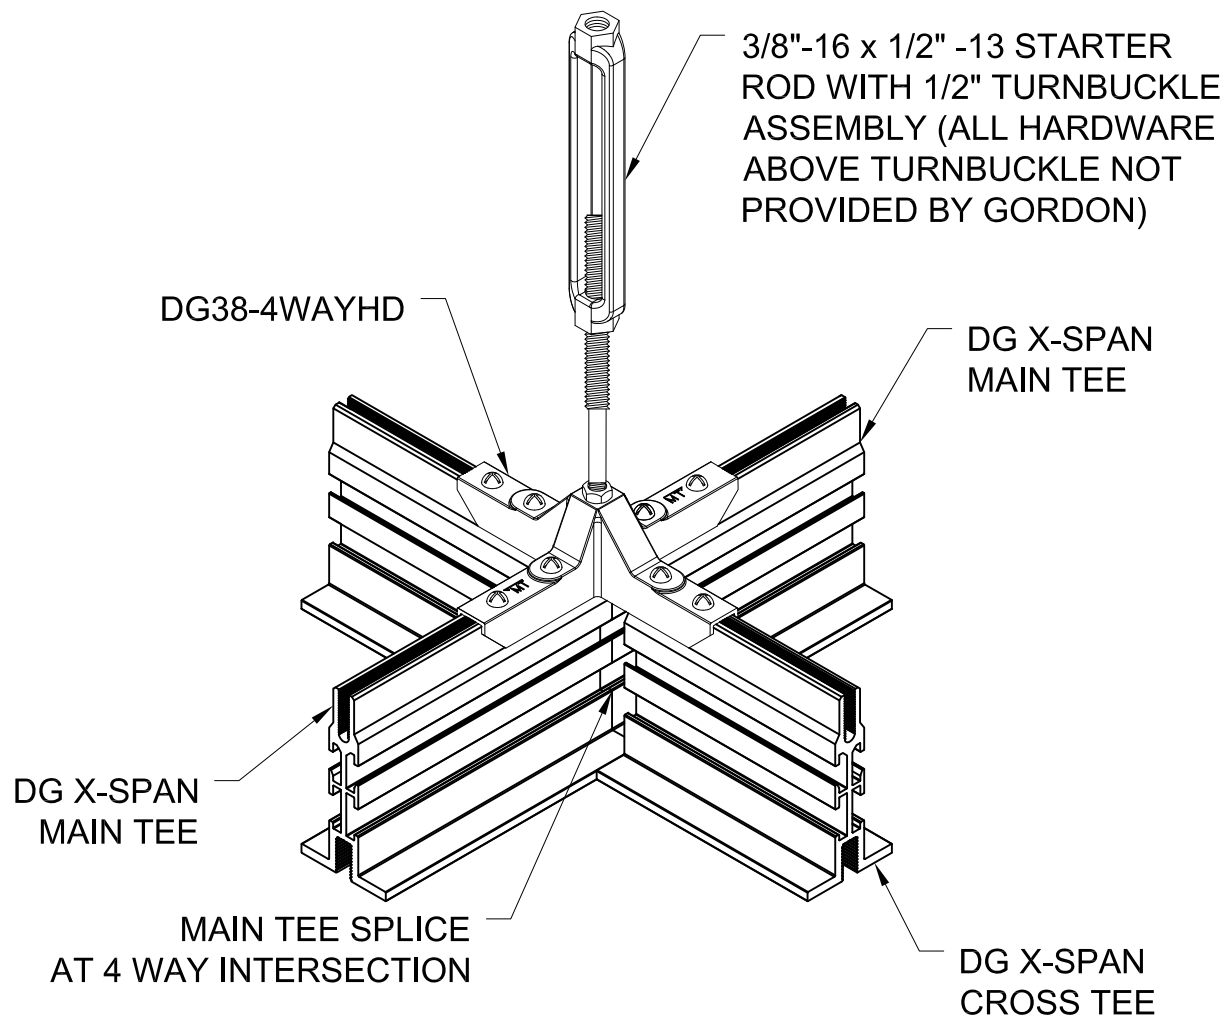


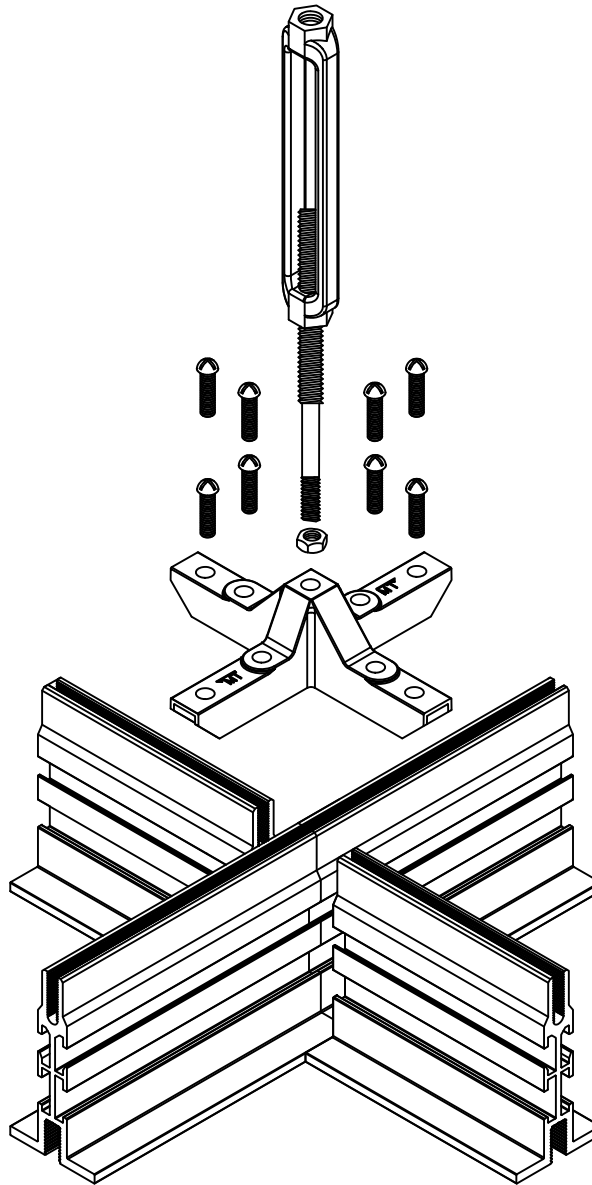

GORDON®
ARCHITECTURAL+ENGINEERED SOLUTIONS

5023 Hazel Jones Rd.
Bossier City, LA 71111
800.747.8954
GORDON-INC.COM
sales@gordon-inc.com


DATA CENTER CEILINGS
STRUCTURAL GRID – DG X-SPAN
4-WAY CONNECTOR

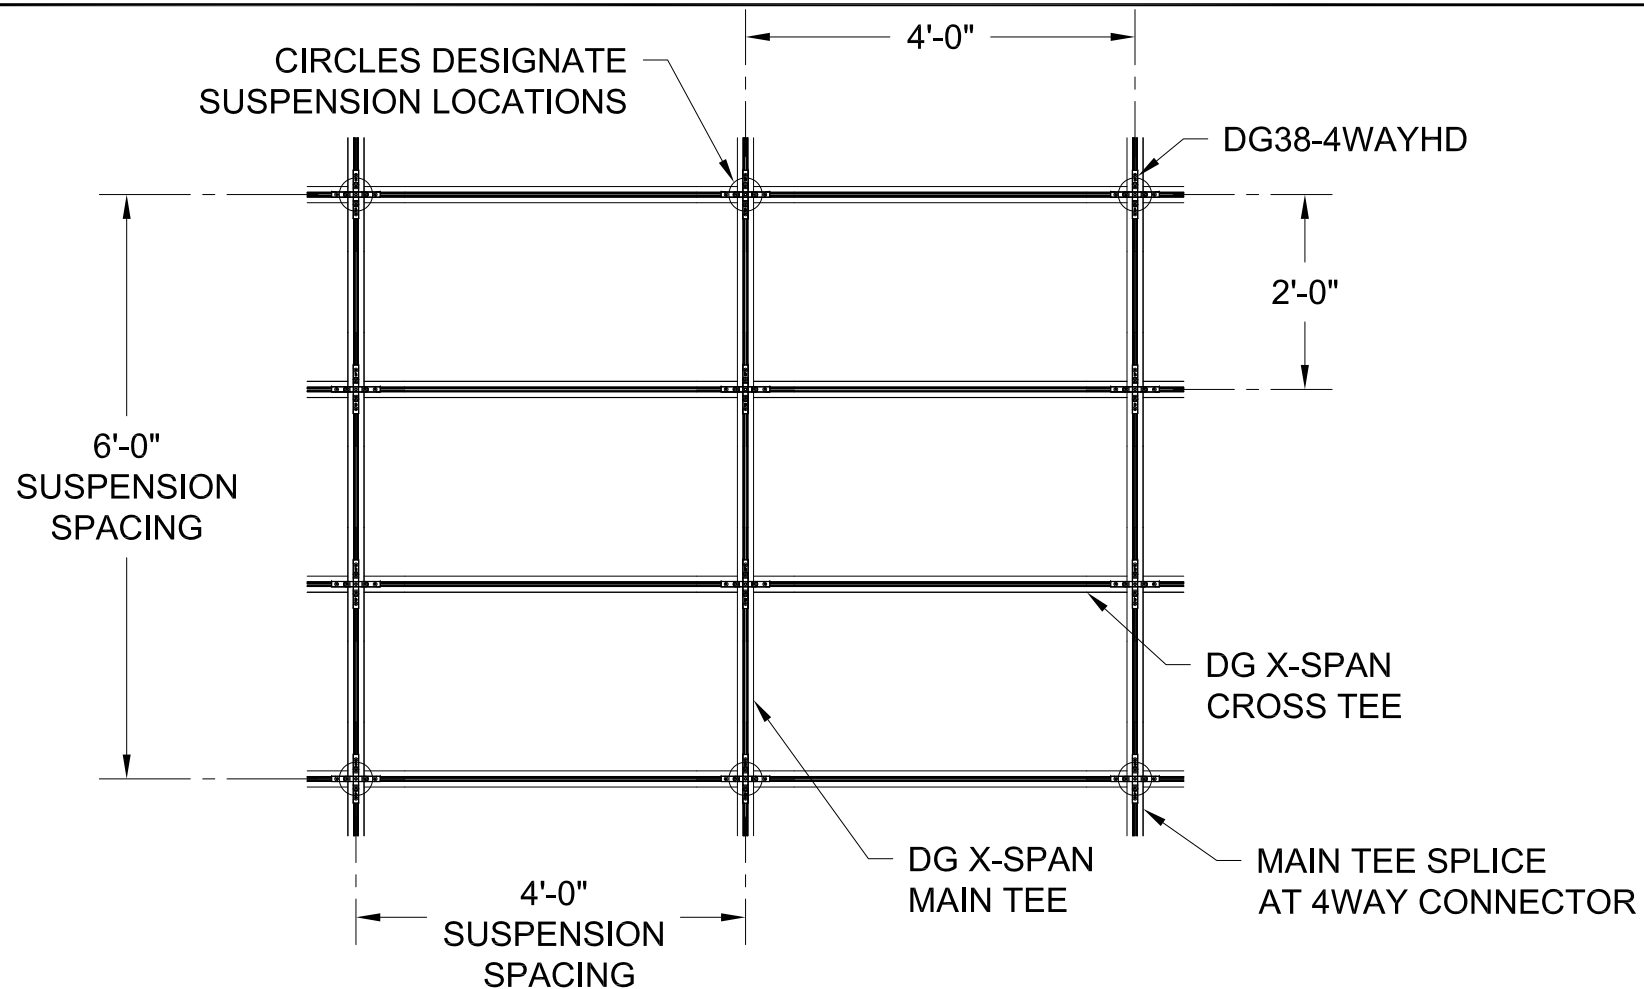

TYPICAL GRID PLAN


NOT TO SCALE


CONTACT GORDON DATA CENTER PRODUCTS DIVISION
FOR INFORMATION ON PANEL OPTIONS AND DataLUME LIGHT
FIXTURES SIZED TO FIT THIS GRID MODULE

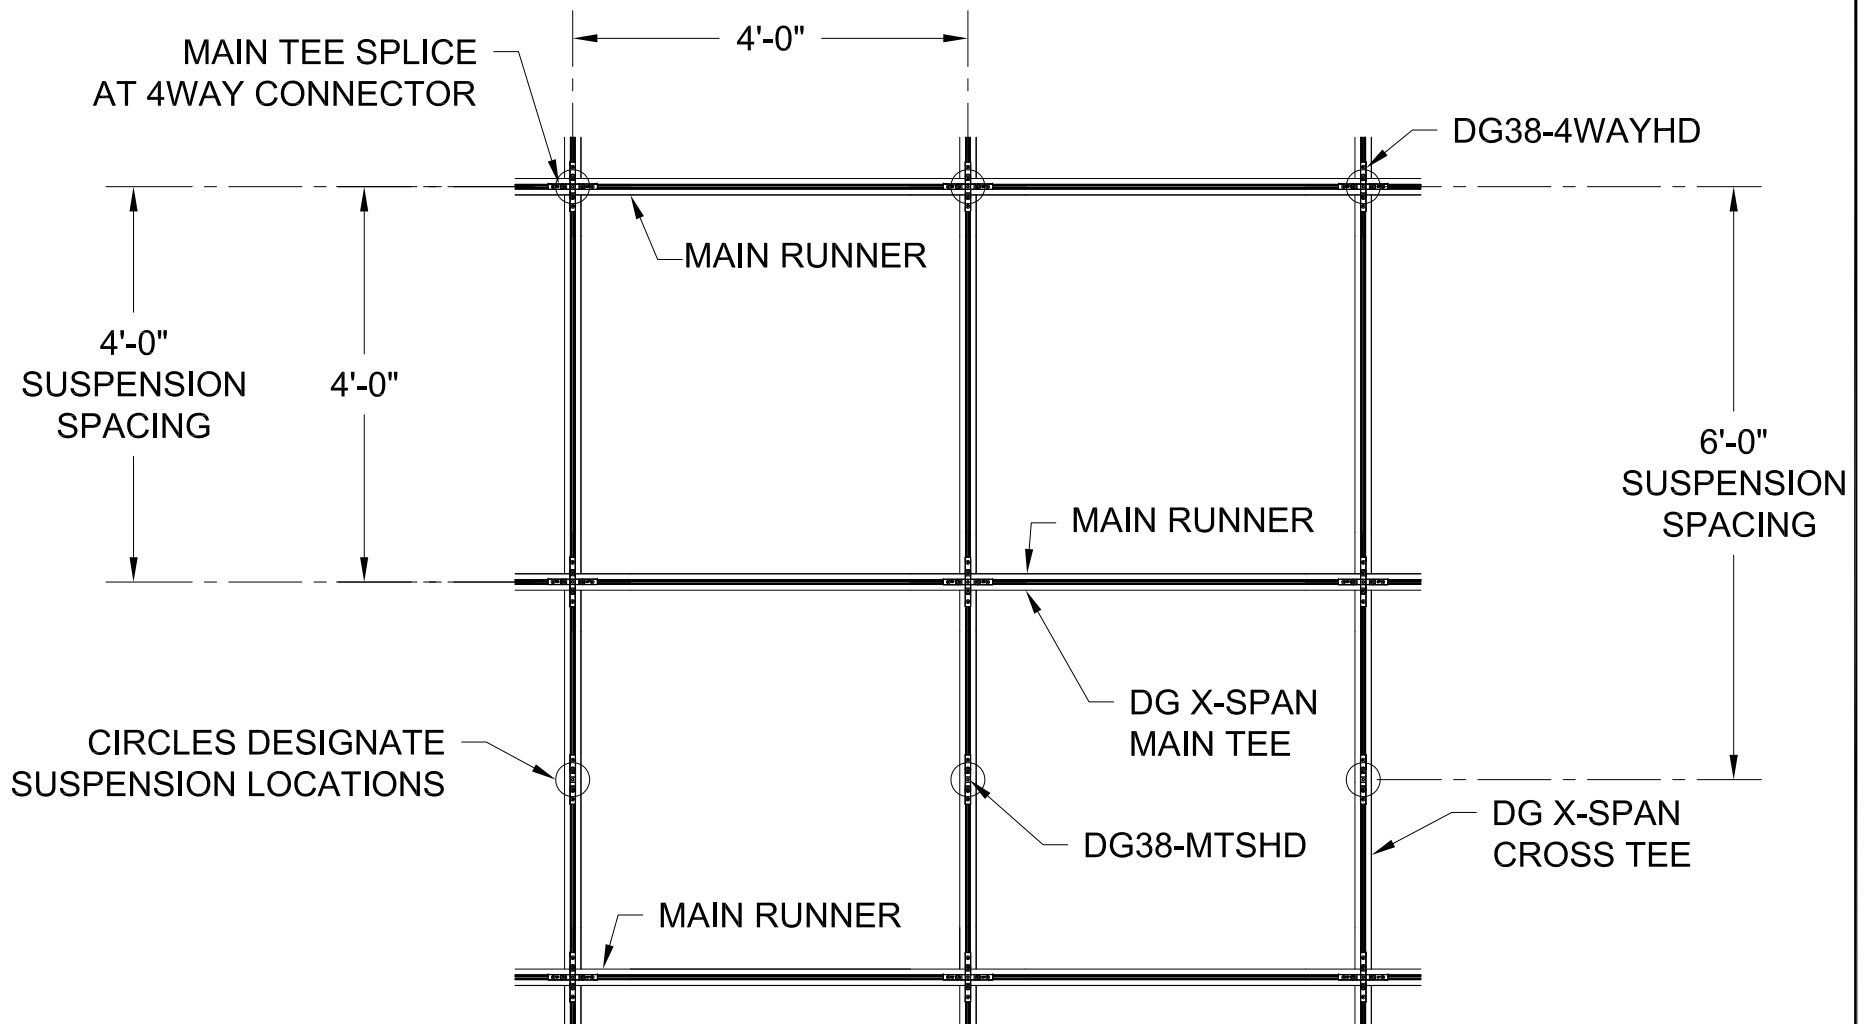


CONTACT GORDON DATA CENTER PRODUCTS DIVISION
FOR INFORMATION ON PANEL OPTIONS AND DataLUME LIGHT
FIXTURES SIZED TO FIT THIS GRID MODULE


TYPICAL GRID PLAN
NOT TO SCALE

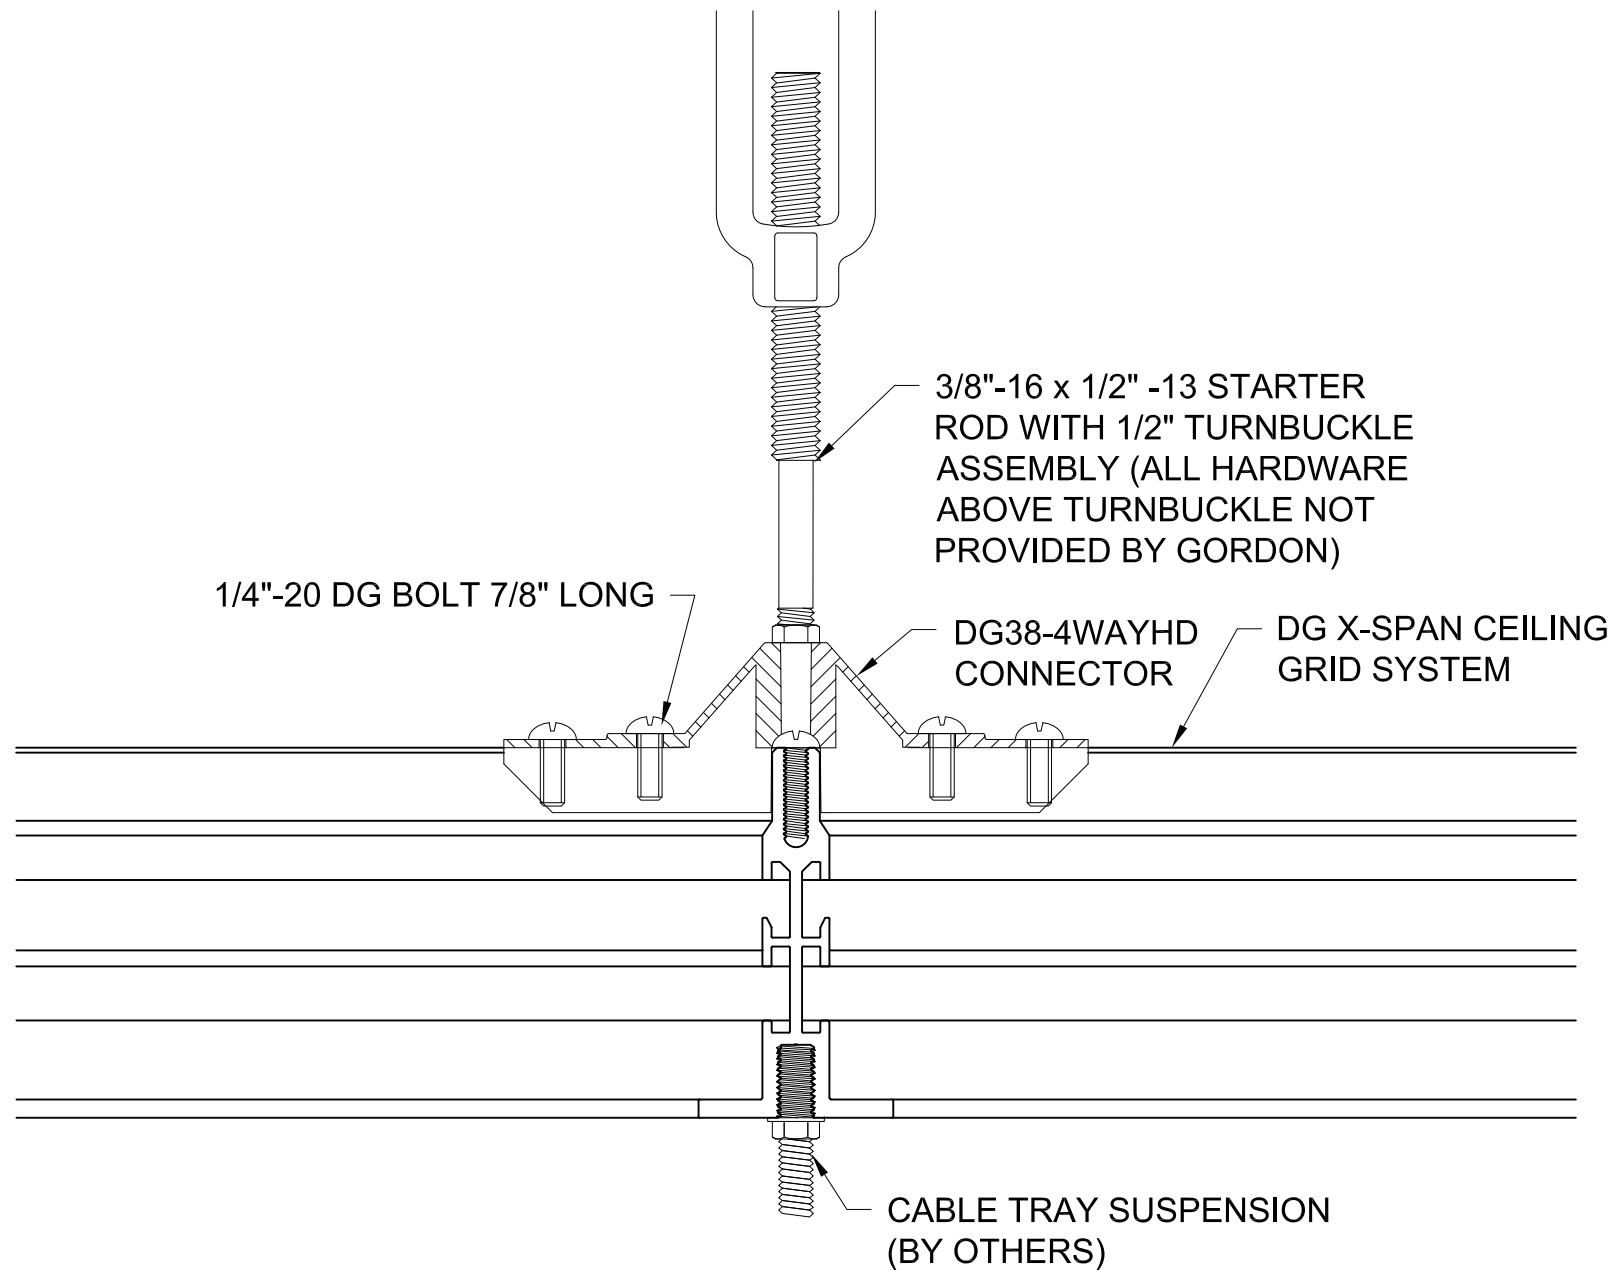

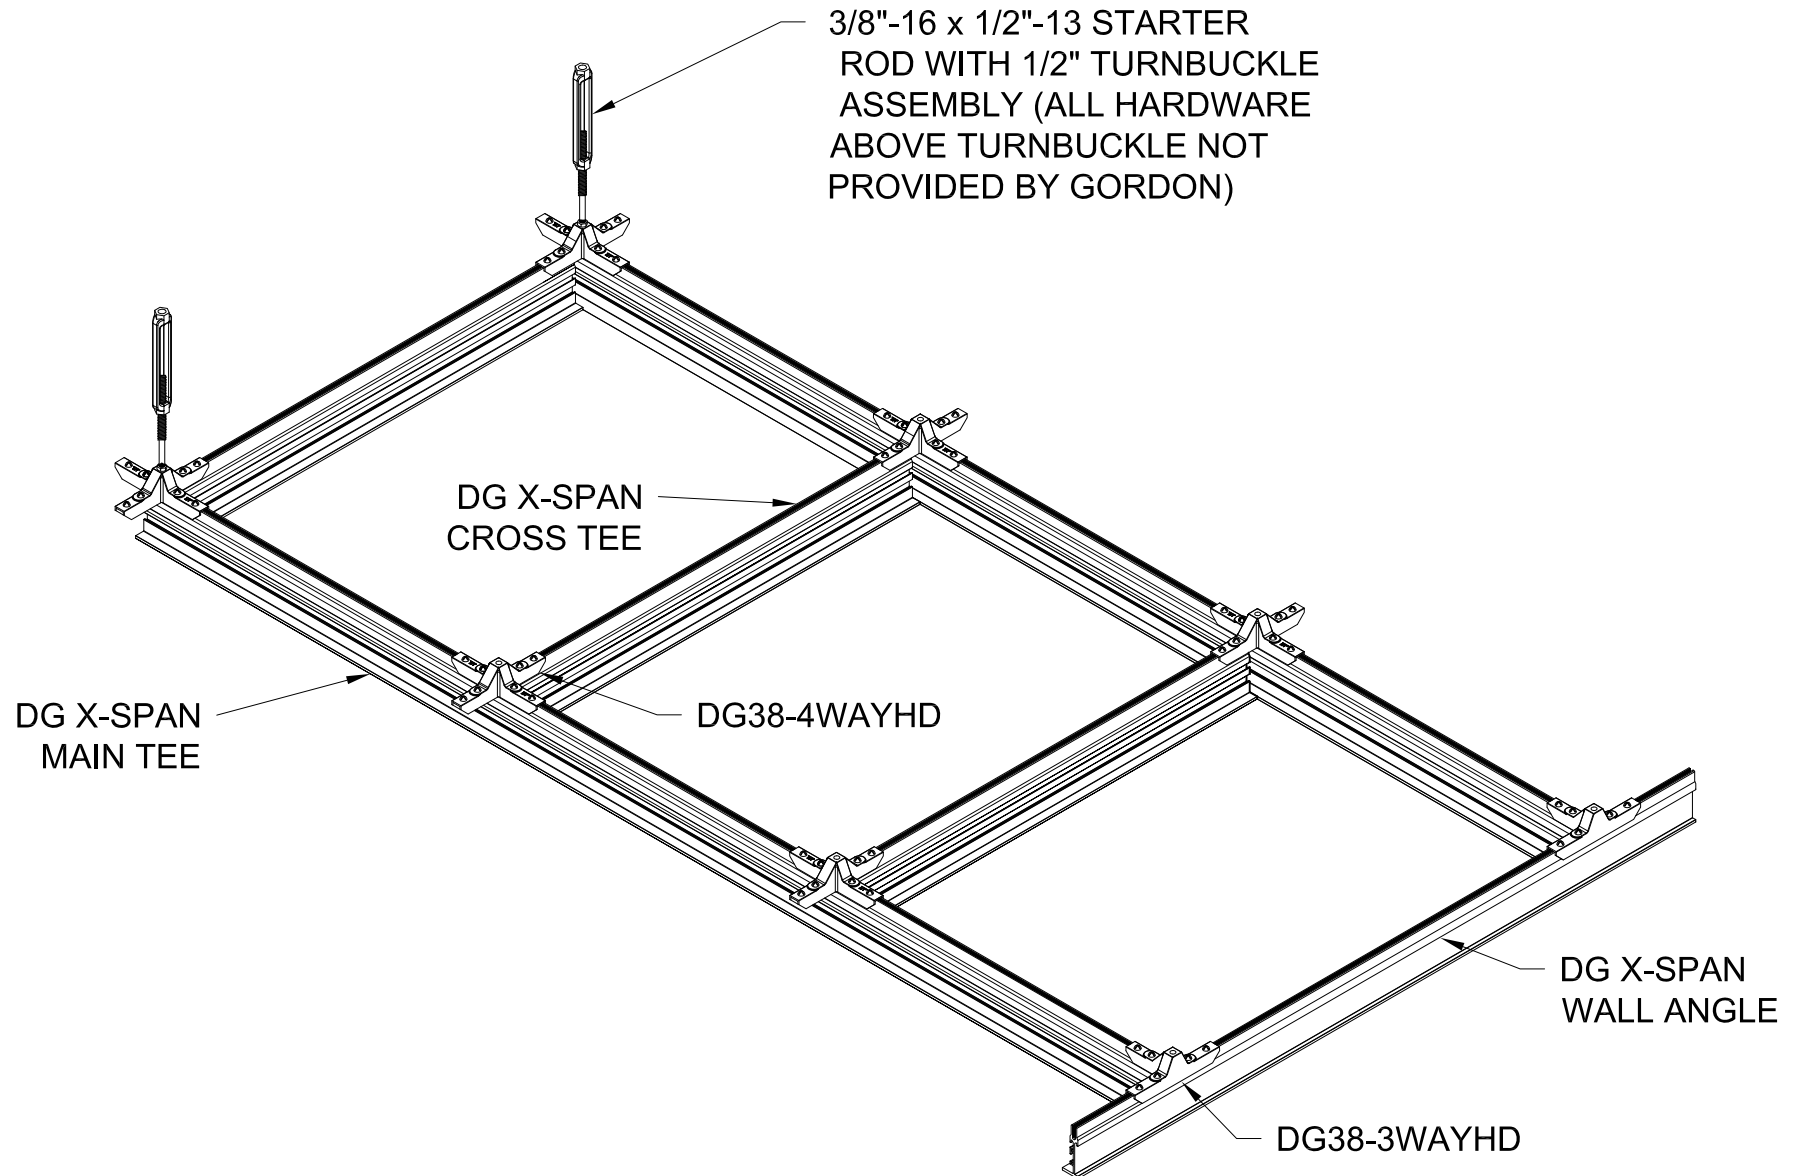

LADDER CONSTRUCTION MATERIAL TAKEOFF	
PART NUMBER	QUANTITY
DG38-4WAYHD	12
DG BOLT	68
DG X-SPAN 4' CROSS TEE	6
DG X-SPAN 12' MAIN TEE	2

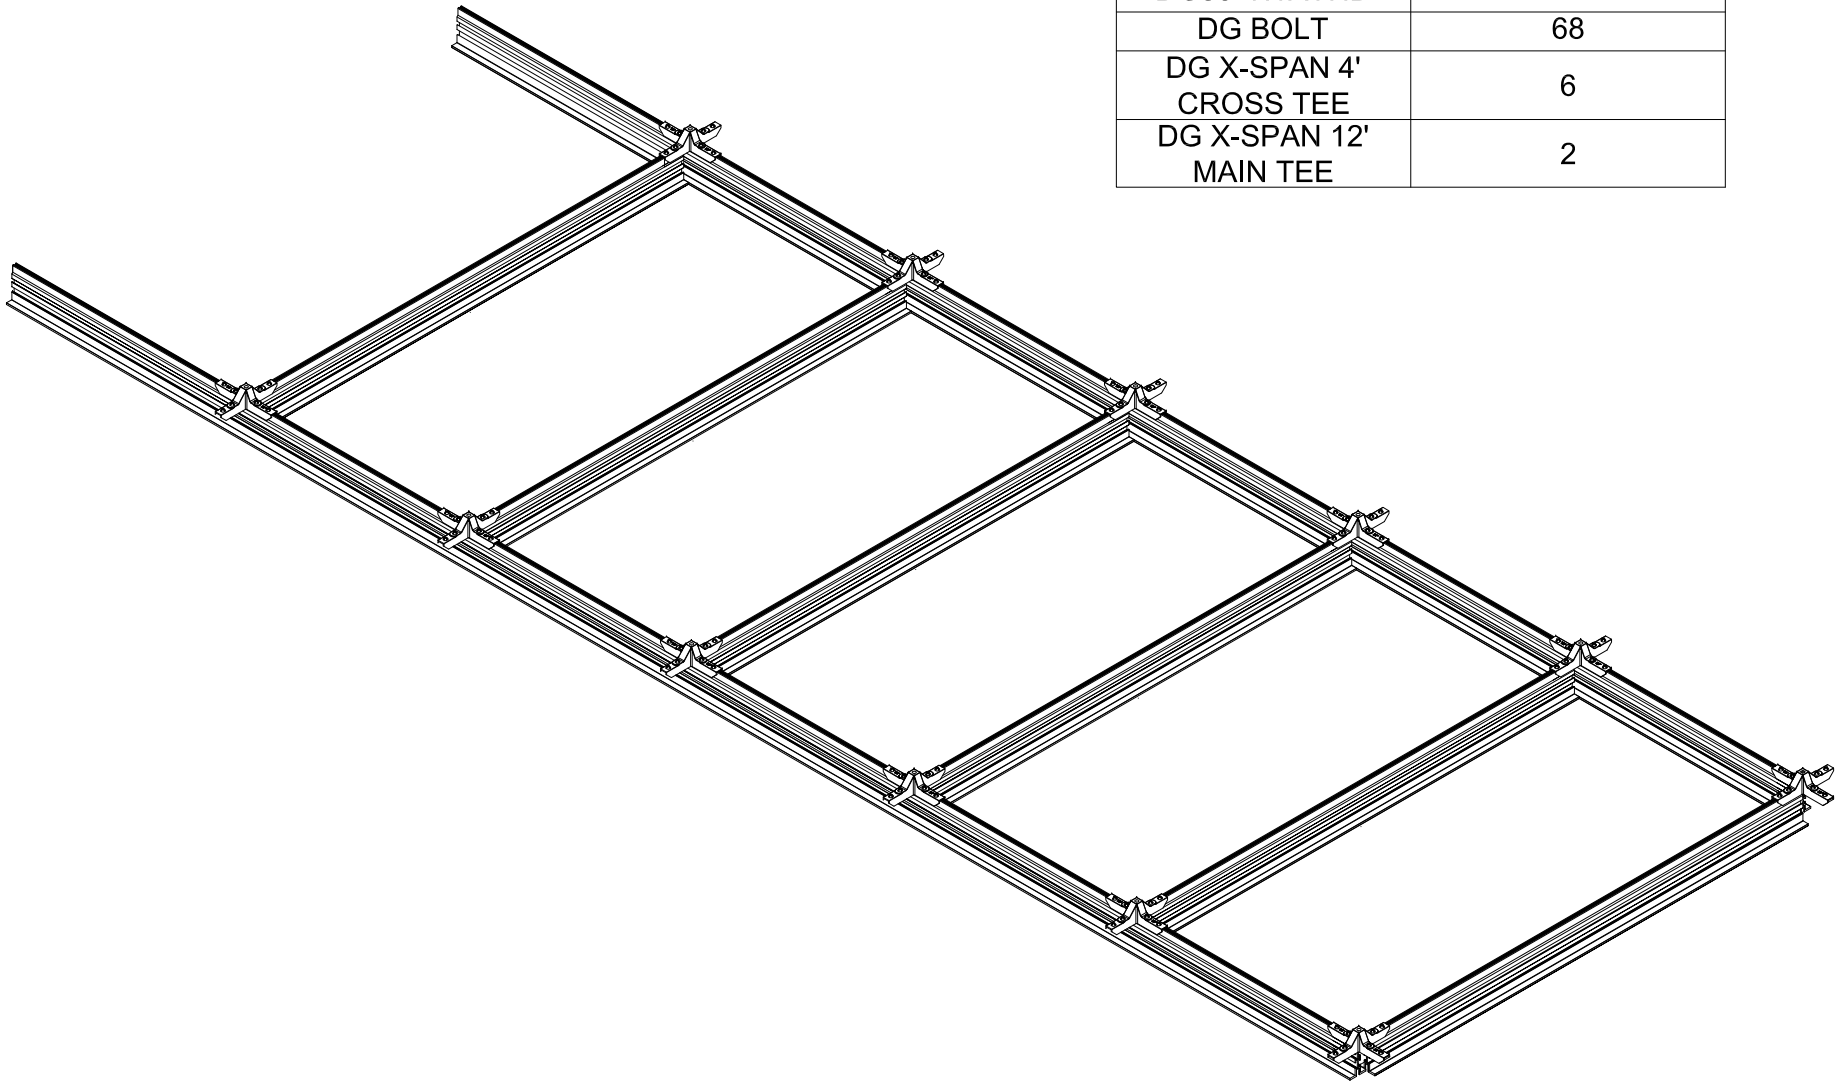


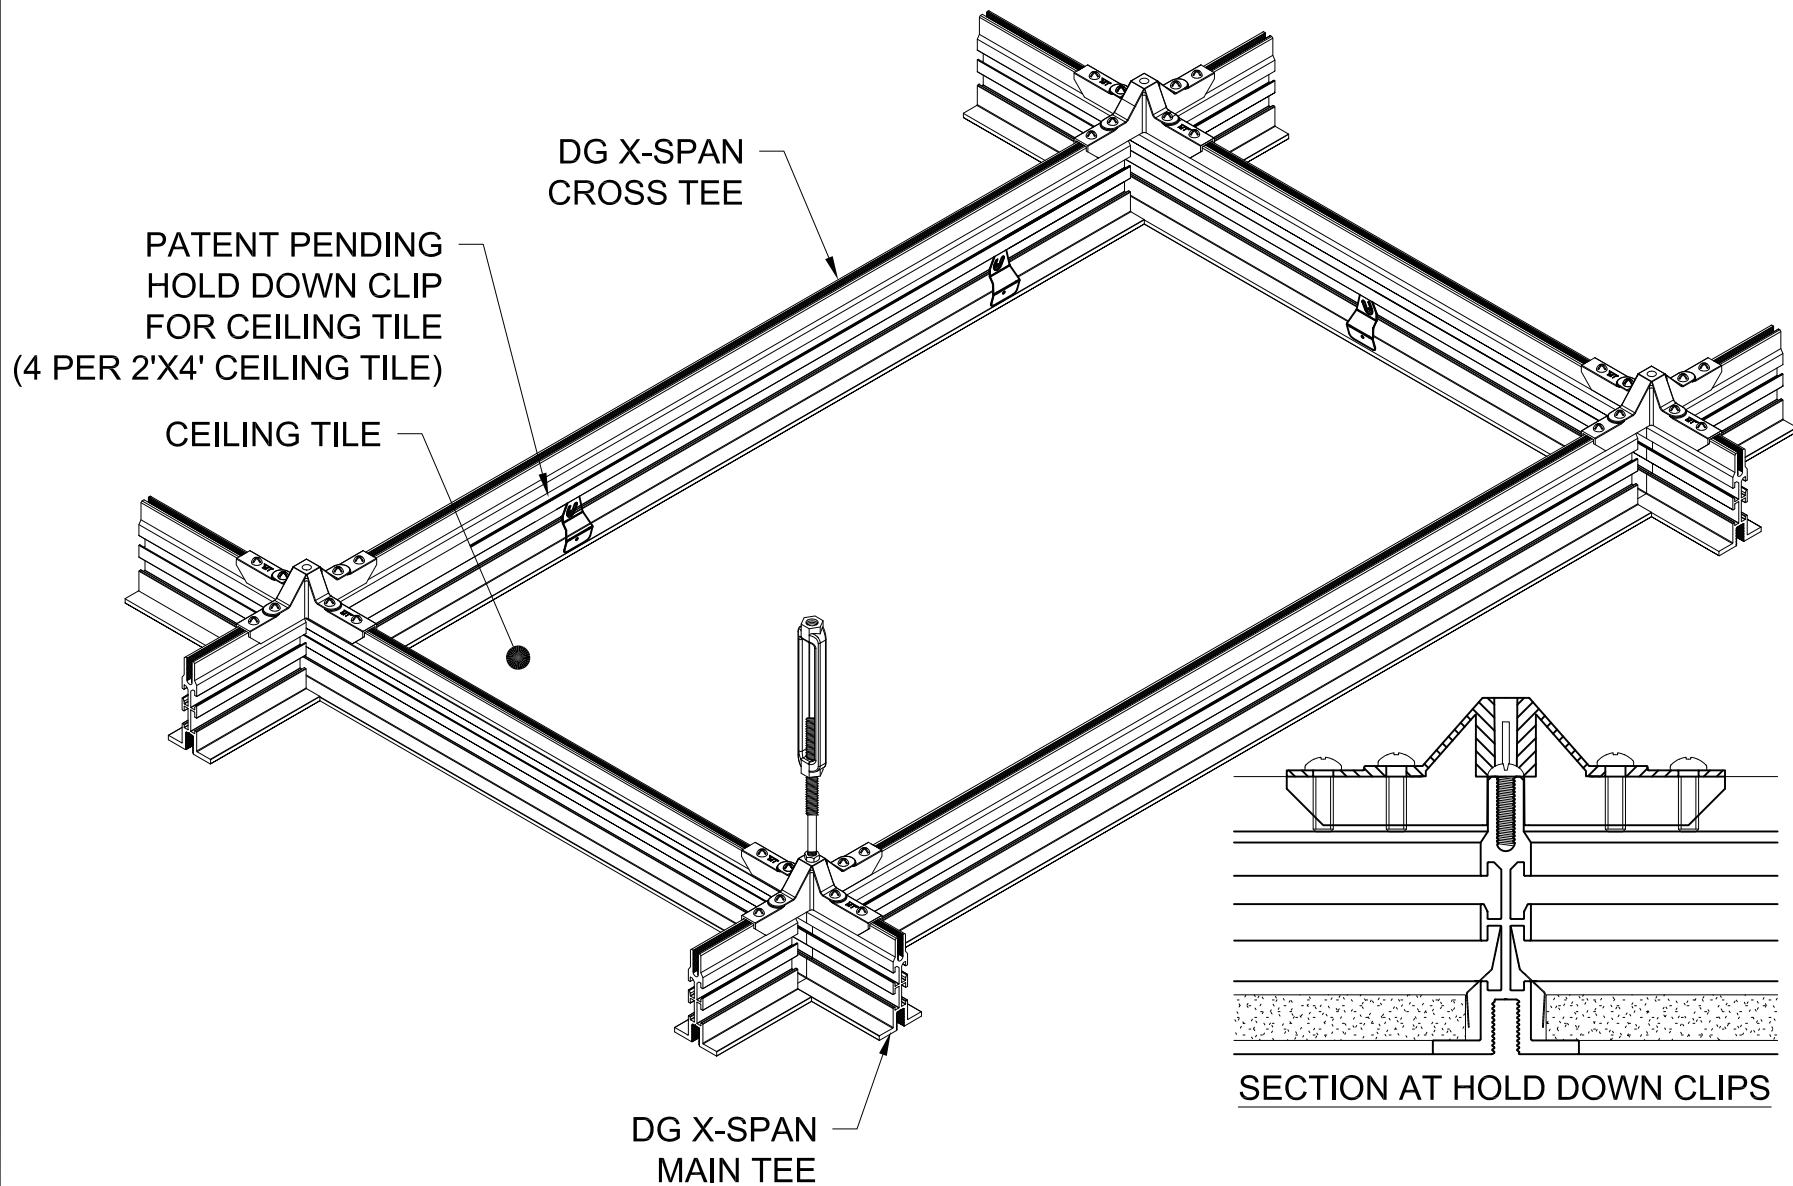

GORDON®
ARCHITECTURAL+ENGINEERED SOLUTIONS

5023 Hazel Jones Rd.
Bossier City, LA 71111
800.747.8954
GORDON-INC.COM
sales@gordon-inc.com

DATA CENTER CEILINGS
STRUCTURAL GRID – DG X-SPAN
HOLD DOWN CLIPS

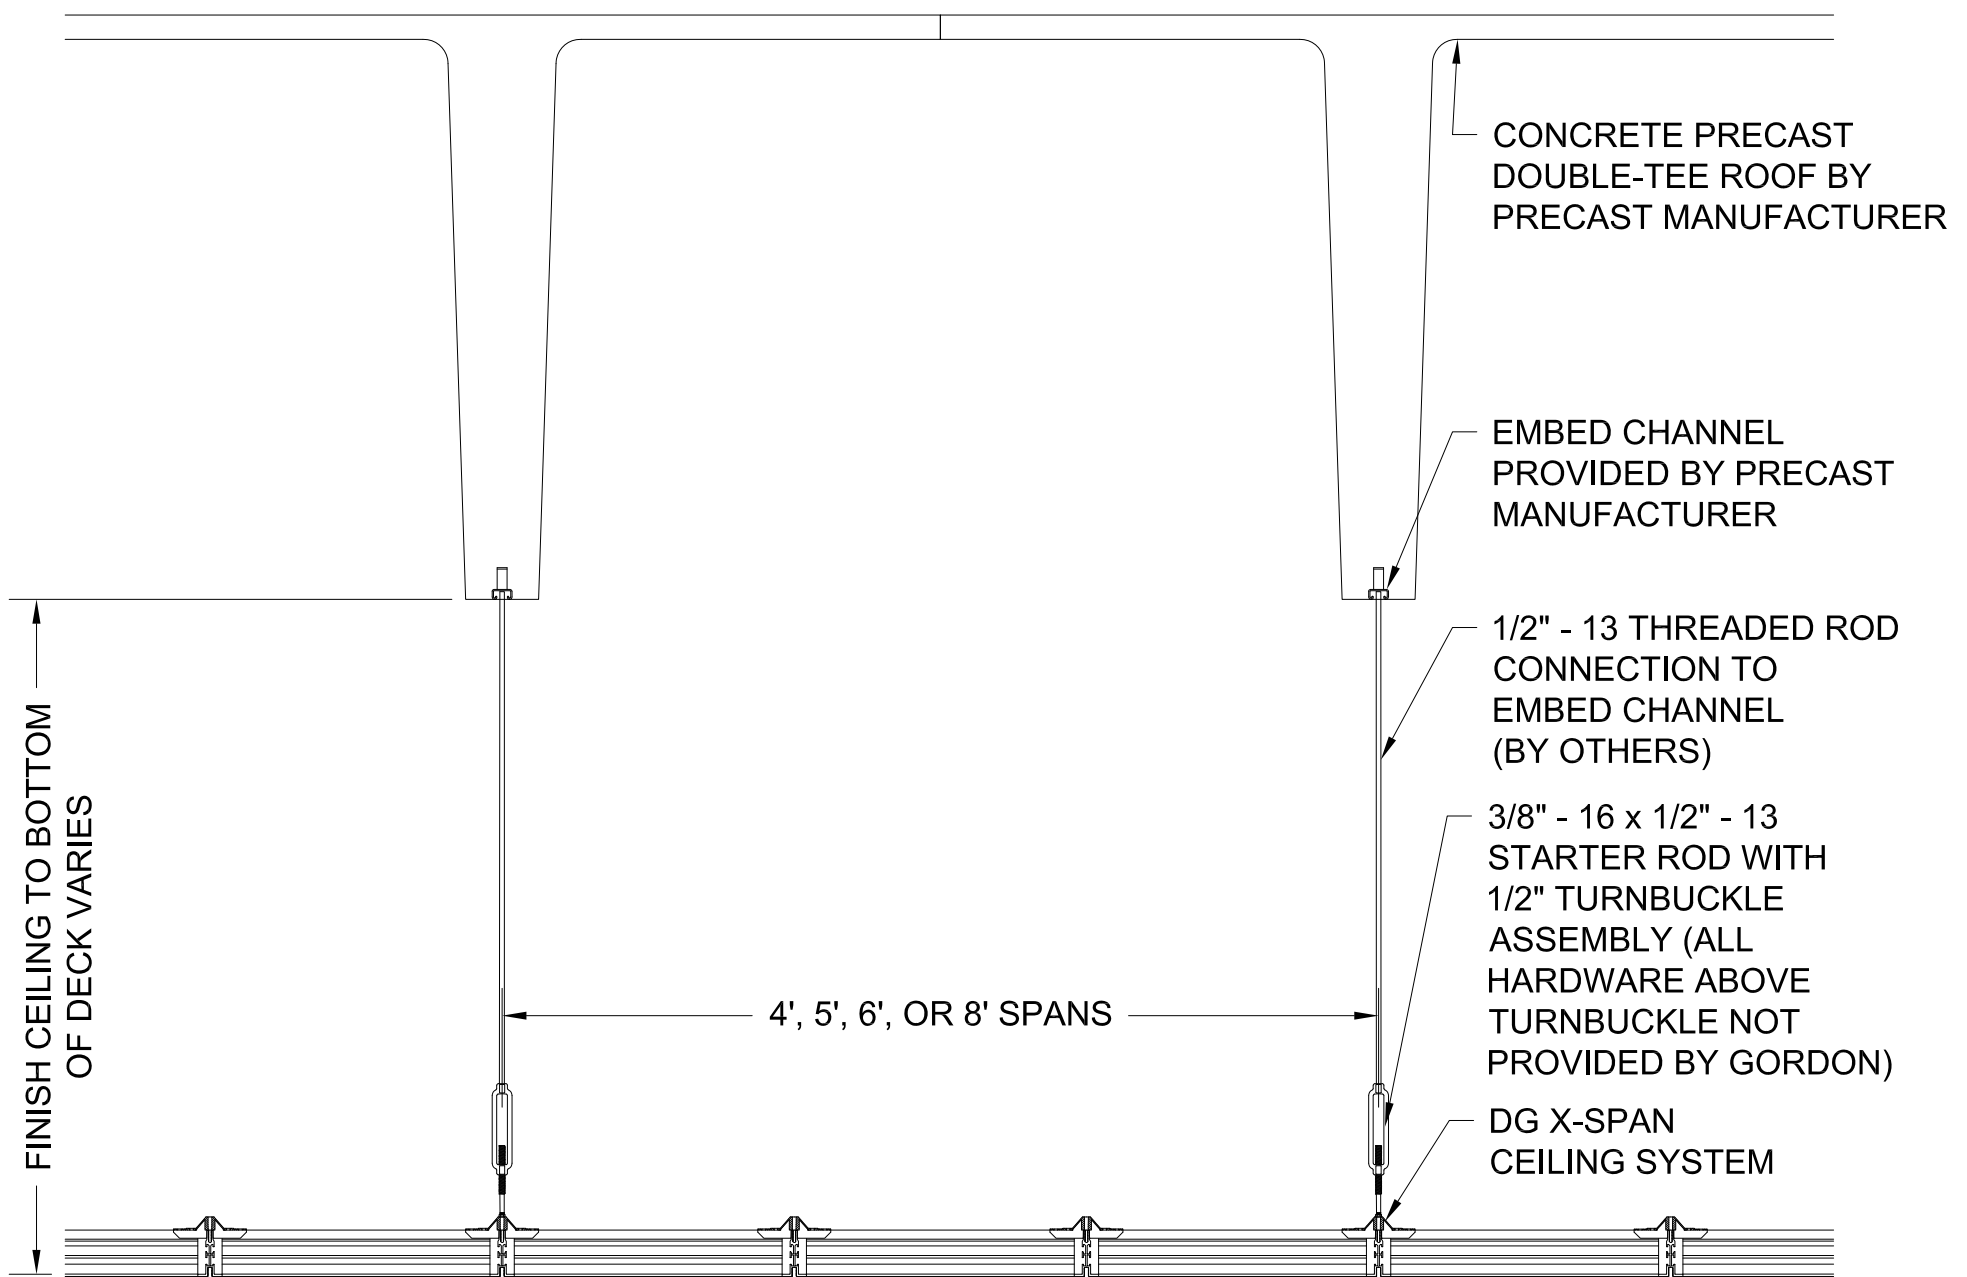

GORDON®
ARCHITECTURAL+ENGINEERED SOLUTIONS

5023 Hazel Jones Rd.
Bossier City, LA 71111
800.747.8954
GORDON-INC.COM
sales@gordon-inc.com

DATA CENTER CEILINGS STRUCTURAL GRID – DG X-SPAN SECTION AT STEM ANCHOR

