


ALPRO HORIZONTAL CEILING MOUNT
 BAFFLE WITH FLUSHMOUNTS
 (INSULATION NOT SHOWN)

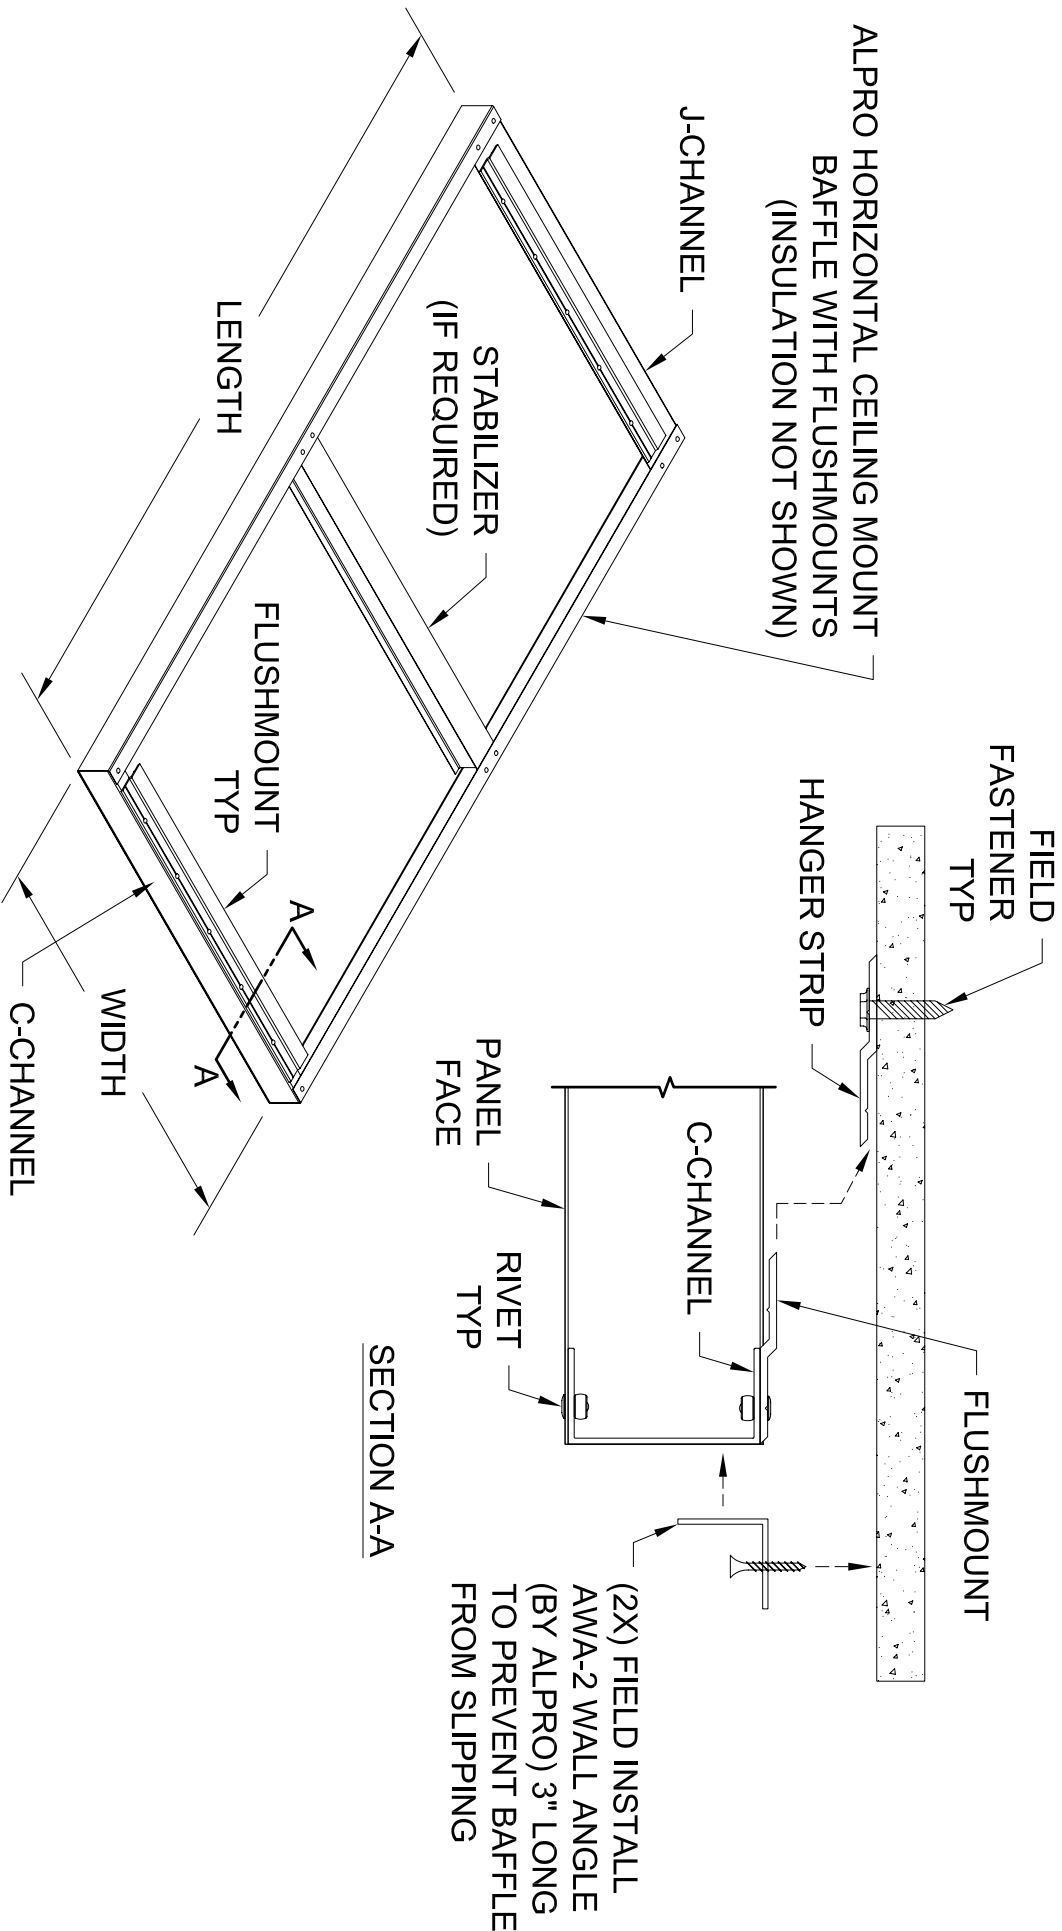

SECTION A-A

(2X) FIELD INSTALL
 AWA-2 WALL ANGLE
 (BY ALPRO) 3" LONG
 TO PREVENT BAFFLE
 FROM SLIPPING

TITLE

FLUSHMOUNT CEILING

INSTALLATION

(HORIZONTAL)

ALPRO[®]
 ACOUSTICAL SYSTEMS

5023 HAZEL JONES ROAD, BOSSIER CITY, LA 71111
 888.733.3836
 800.877.8746 FAX
 SALES@ALPROACOUSTICS.COM
 ALPROACOUSTICS.COM