


CLASS A
POLYETHYLENE WRAPPED
ACOUSTICAL INSULATION TYP
(WHERE PERFORATED
PANELS ARE USED)

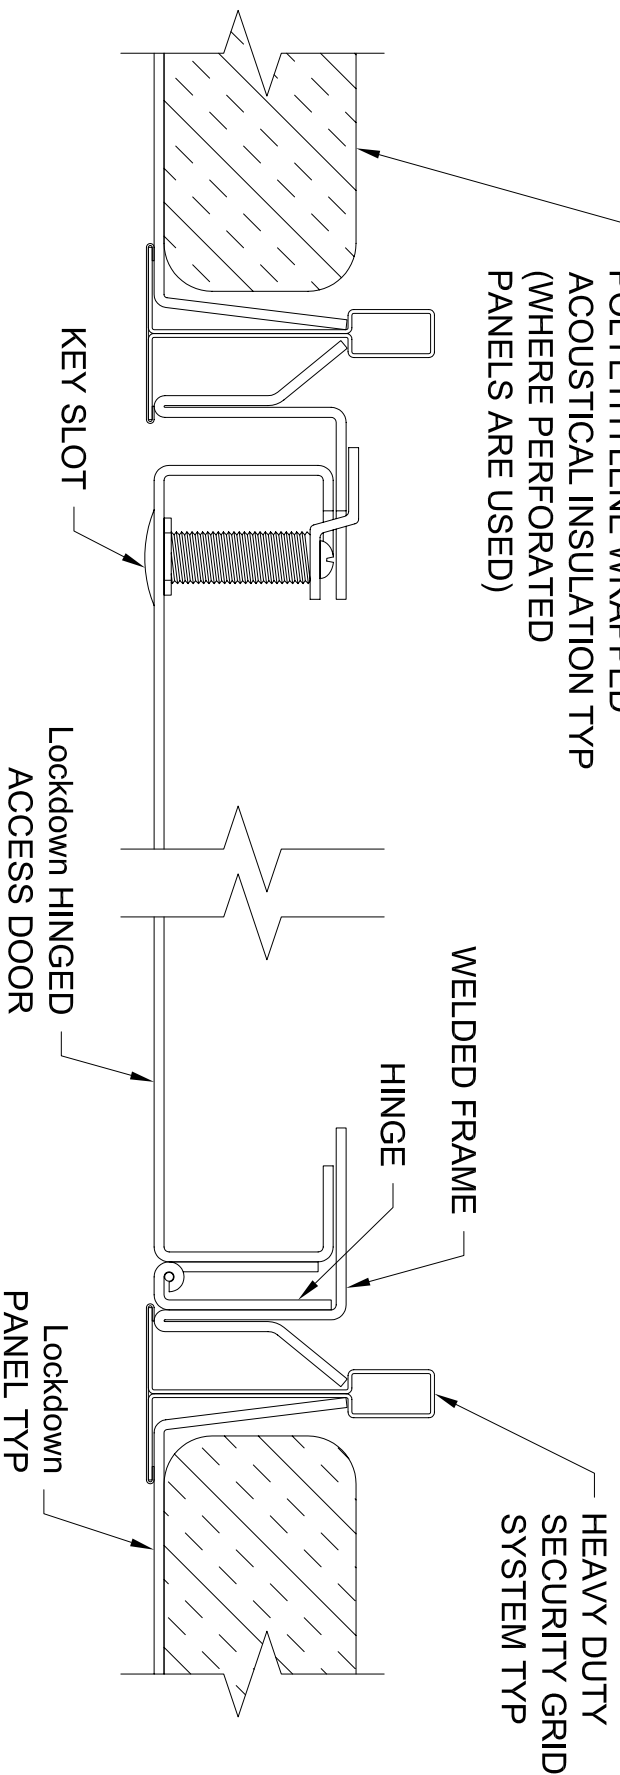

HEAVY DUTY
SECURITY GRID
SYSTEM TYP

WELDED FRAME

HINGE

Lockdown HINGED
ACCESS DOOR

Lockdown
PANEL TYP

TITLE

GORDON
CORRECTIONS DIVISION

5023 HAZEL JONES ROAD, BOSSIER CITY, LA 71111
866.733.3851
800.877.8746 FAX
SALES@GORDONCORRECTIONS.COM
GORDONCORRECTIONS.COM

Lockdown®
SECTION AT ACCESS DOOR