


PLAN VIEW AT FLOOR

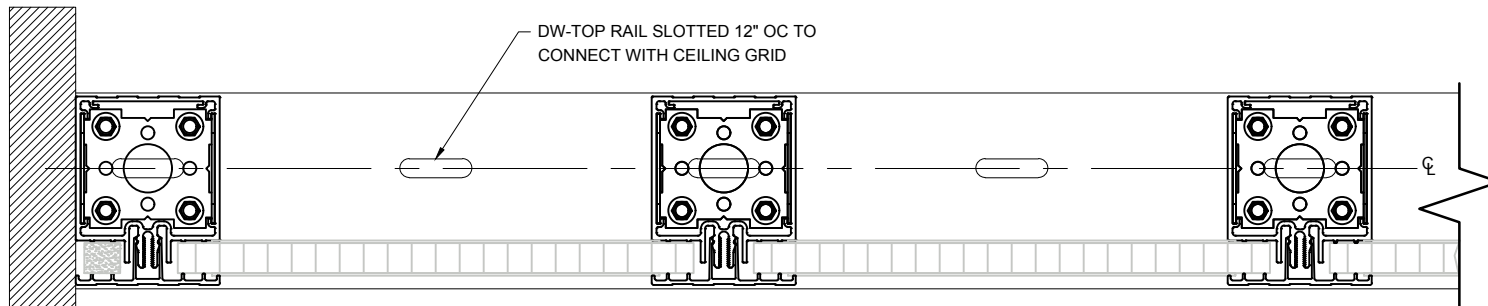

PLAN VIEW AT CEILING