


GORDON®
ARCHITECTURAL+ENGINEERED SOLUTIONS

5023 Hazel Jones Rd.
Bossier City, LA 71111
800.747.8954
GORDON-INC.COM
sales@gordon-inc.com

WALLS / CLADDINGS
BATTEN - WP SB
ISOMETRIC ASSEMBLY

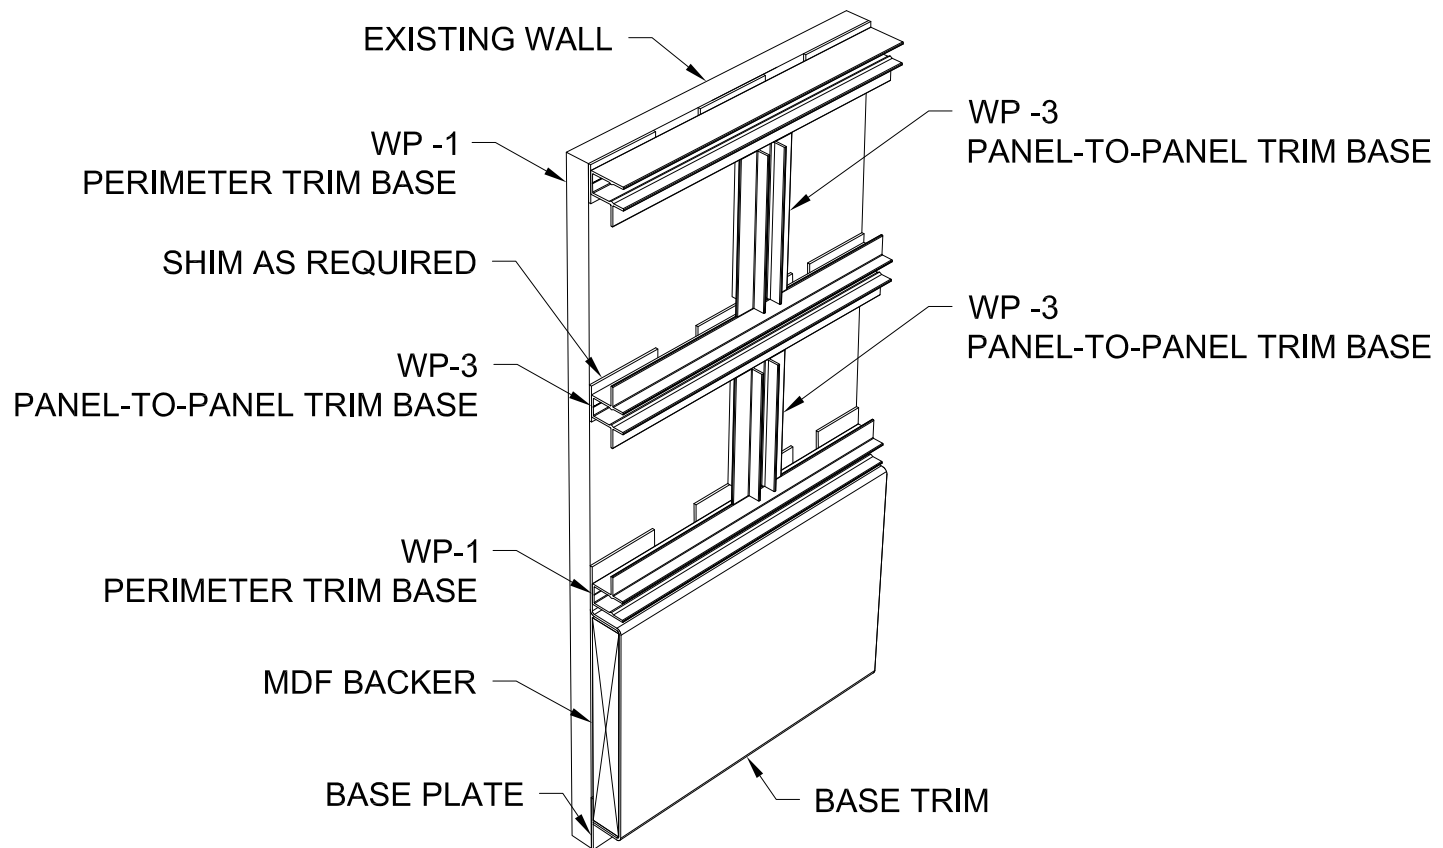


MILLENNIUM[®] IS A REGISTERED
TRADEMARK OF GORDON, INC.

GORDON[®]
ARCHITECTURAL+ENGINEERED SOLUTIONS

5023 Hazel Jones Rd.
Bossier City, LA 71111
800.747.8954
GORDON-INC.COM
sales@gordon-inc.com

WALLS / CLADDINGS
BATTEN - WP SB
ISOMETRIC BASE ASSEMBLY

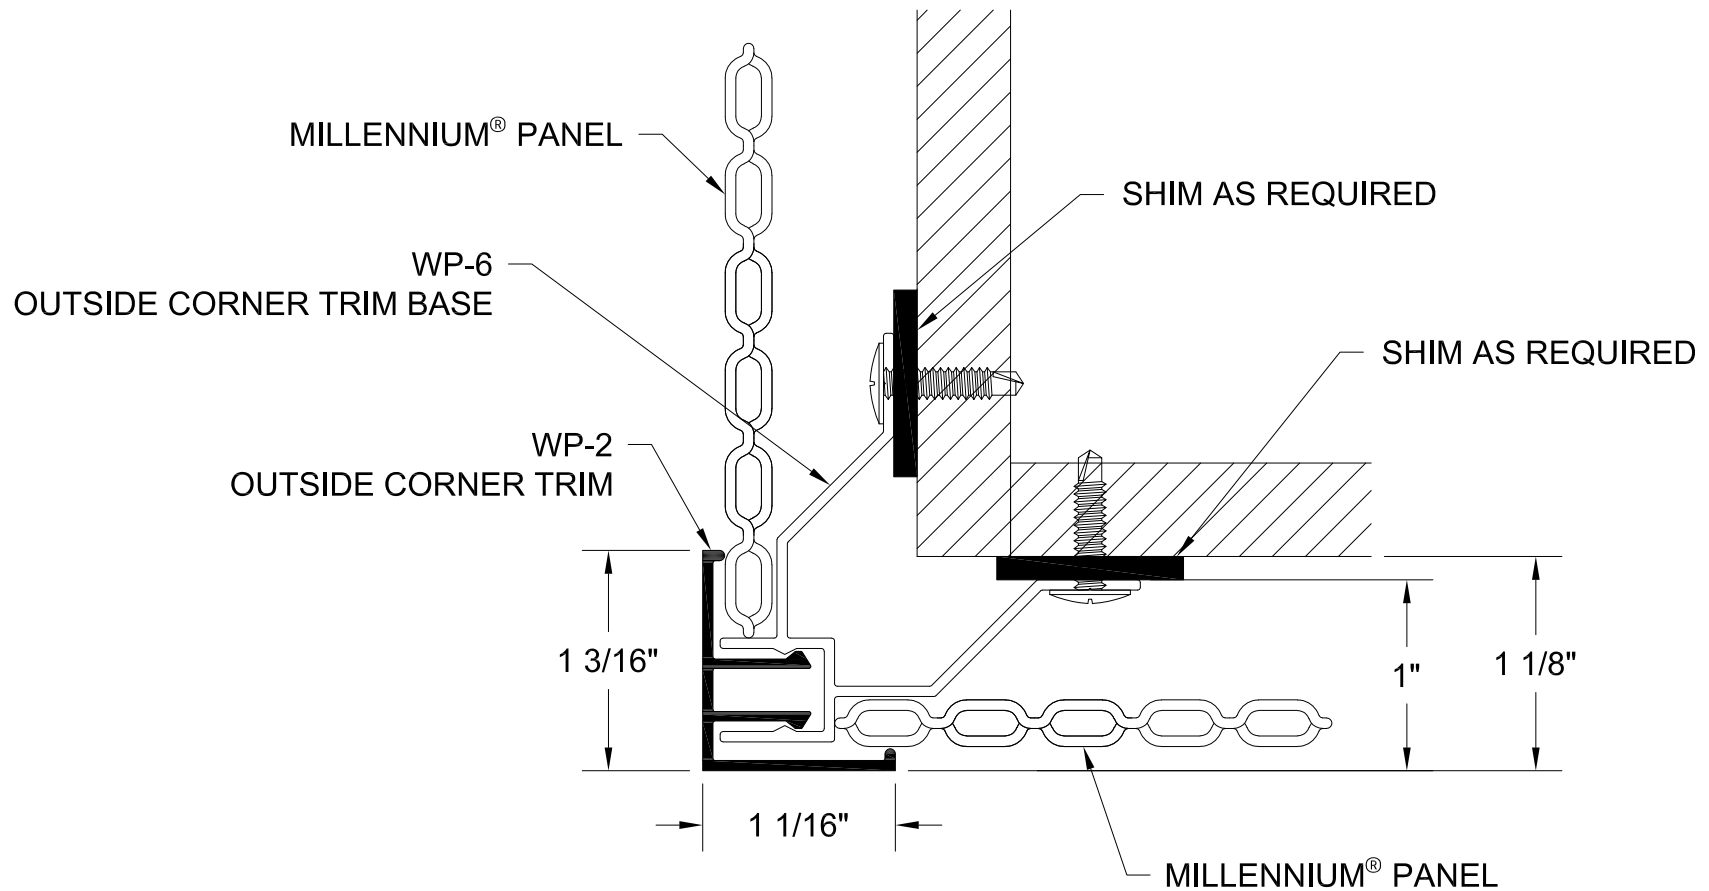


MILLENNIUM® IS A REGISTERED
TRADEMARK OF GORDON, INC.

GORDON®
ARCHITECTURAL+ENGINEERED SOLUTIONS

5023 Hazel Jones Rd.
Bossier City, LA 71111
800.747.8954
GORDON-INC.COM
sales@gordon-inc.com

WALLS / CLADDINGS
BATTEN - WP SB
OUTSIDE CORNER

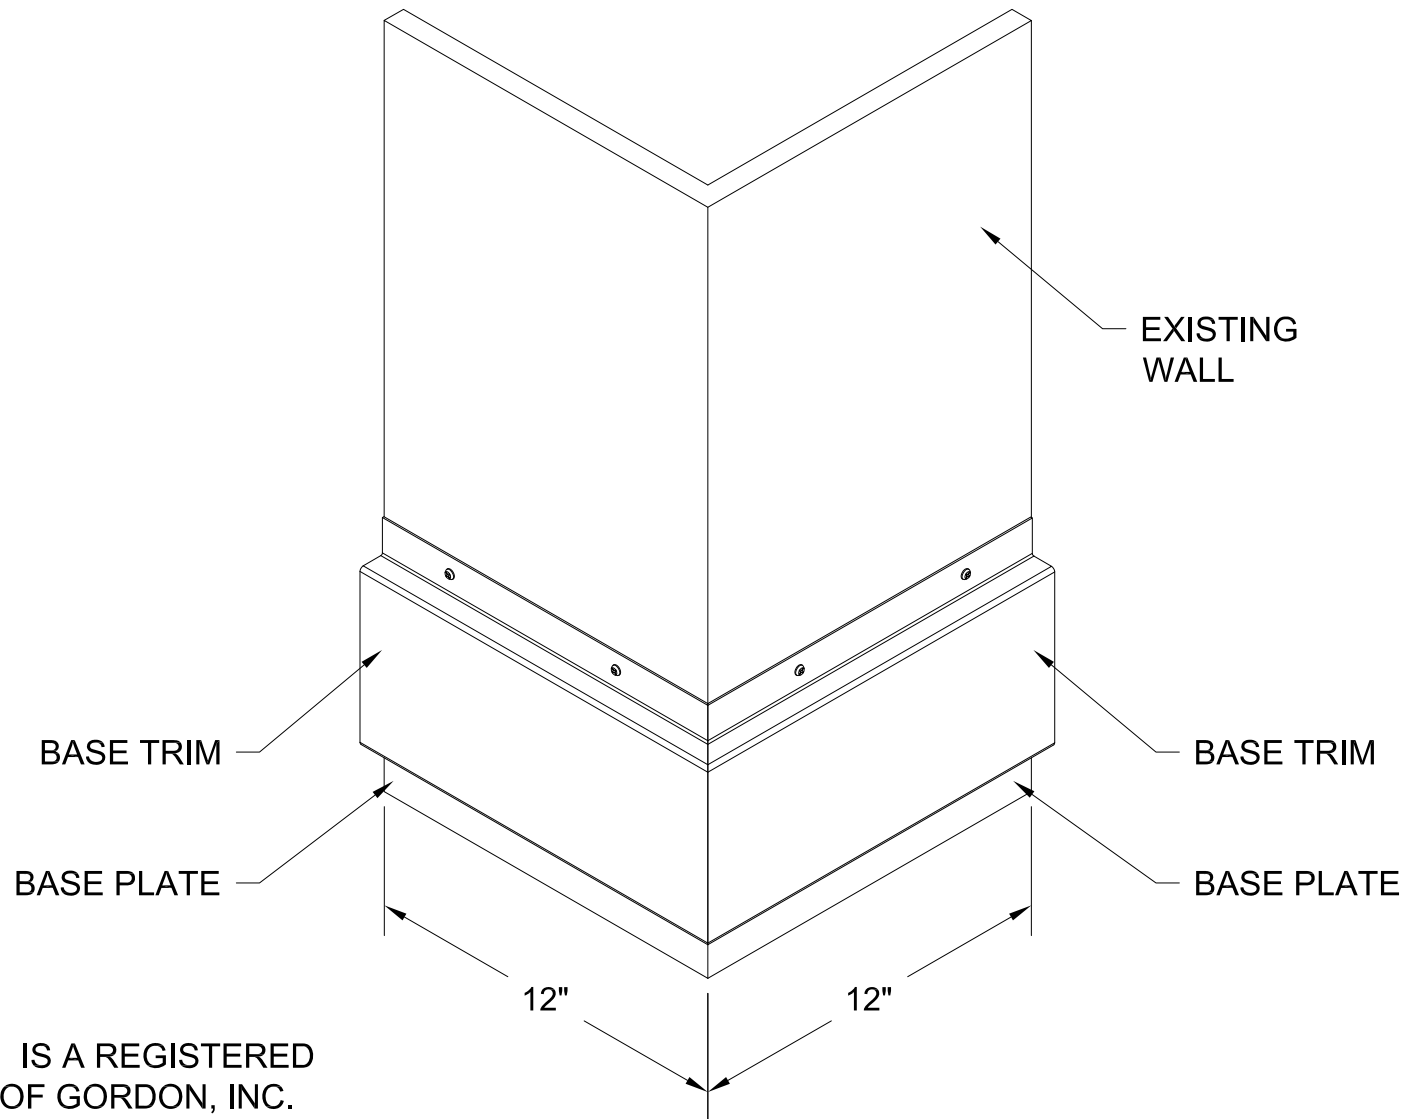


MILLENNIUM[®] IS A REGISTERED
TRADEMARK OF GORDON, INC.

GORDON[®]
ARCHITECTURAL+ENGINEERED SOLUTIONS

5023 Hazel Jones Rd.
Bossier City, LA 71111
800.747.8954
GORDON-INC.COM
sales@gordon-inc.com

WALLS / CLADDINGS
BATTEN - WP SB
BASE OUTSIDE CORNER ISO

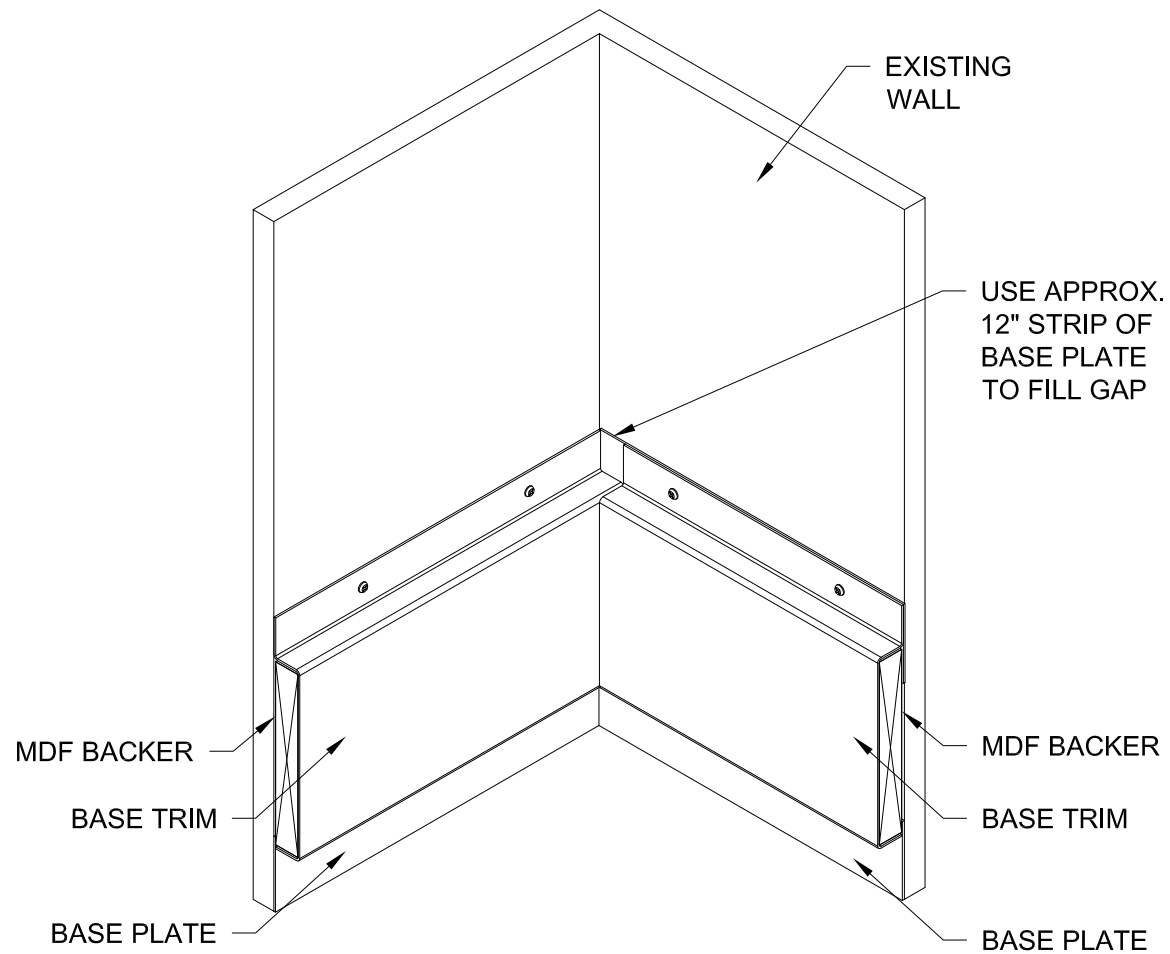


MILLENNIUM[®] IS A REGISTERED
TRADEMARK OF GORDON, INC.

GORDON[®]
ARCHITECTURAL+ENGINEERED SOLUTIONS

5023 Hazel Jones Rd.
Bossier City, LA 71111
800.747.8954
GORDON-INC.COM
sales@gordon-inc.com

WALLS / CLADDINGS
BATTEN - WP SB
BASE INSIDE CORNER ISO

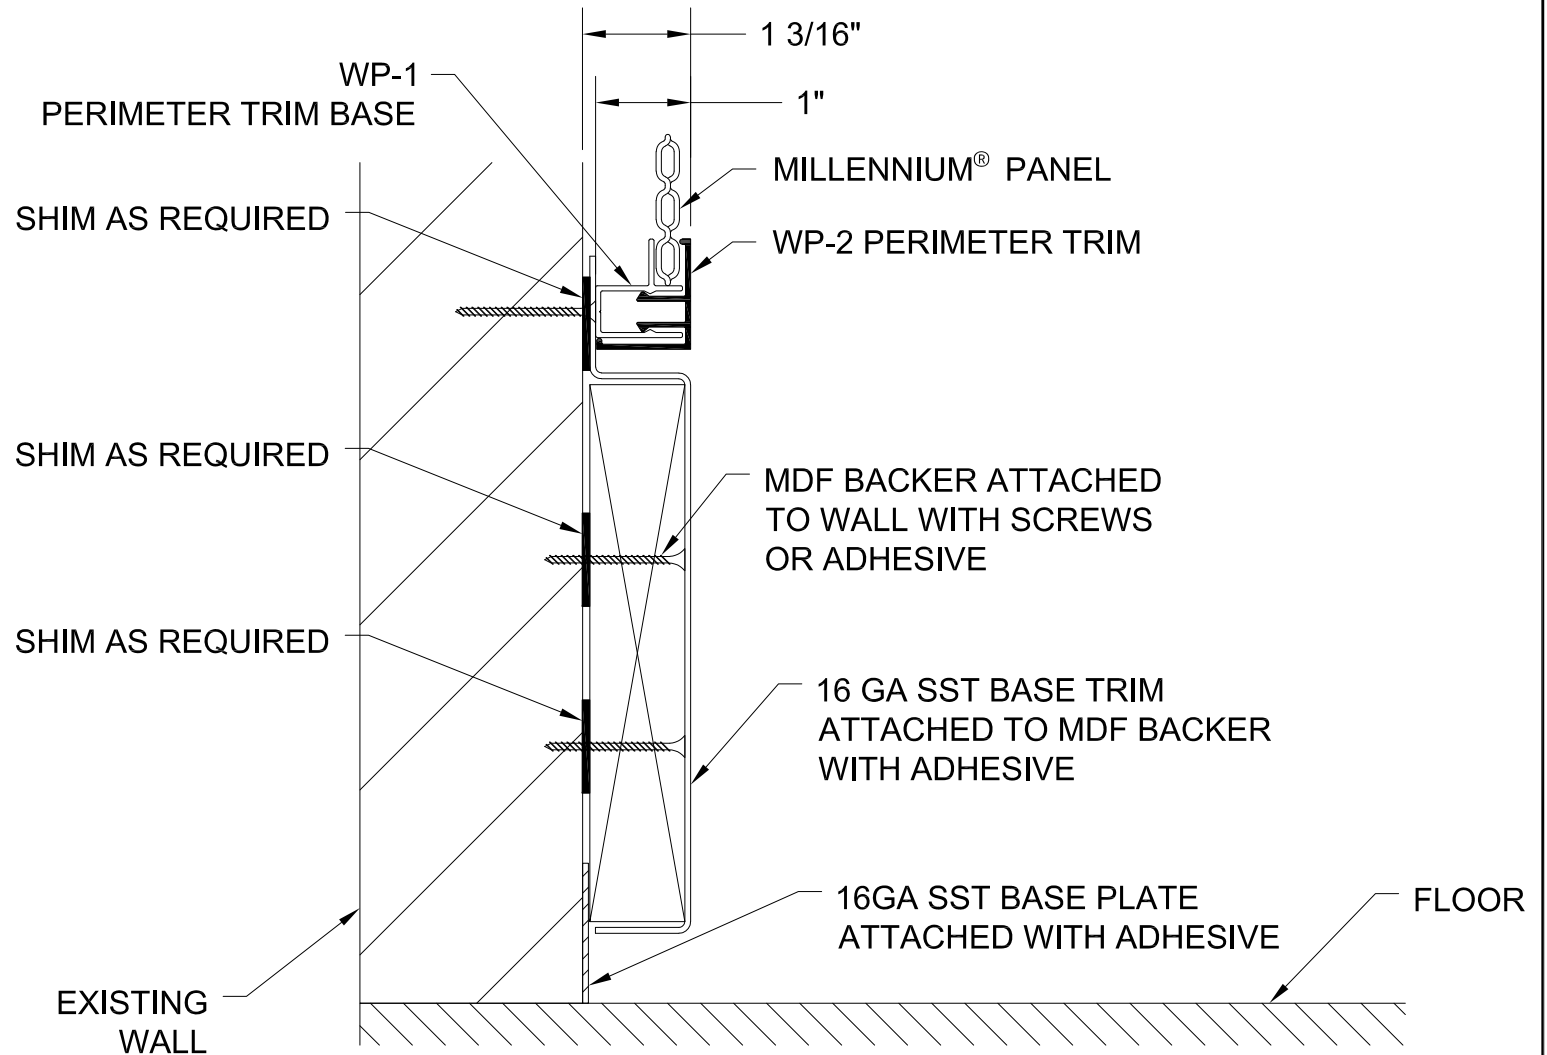


MILLENNIUM® IS A REGISTERED
TRADEMARK OF GORDON, INC.

GORDON®
ARCHITECTURAL+ENGINEERED SOLUTIONS

5023 Hazel Jones Rd.
Bossier City, LA 71111
800.747.8954
GORDON-INC.COM
sales@gordon-inc.com

WALLS / CLADDINGS
BATTEN - WP SB
TYPICAL BASE SECTION

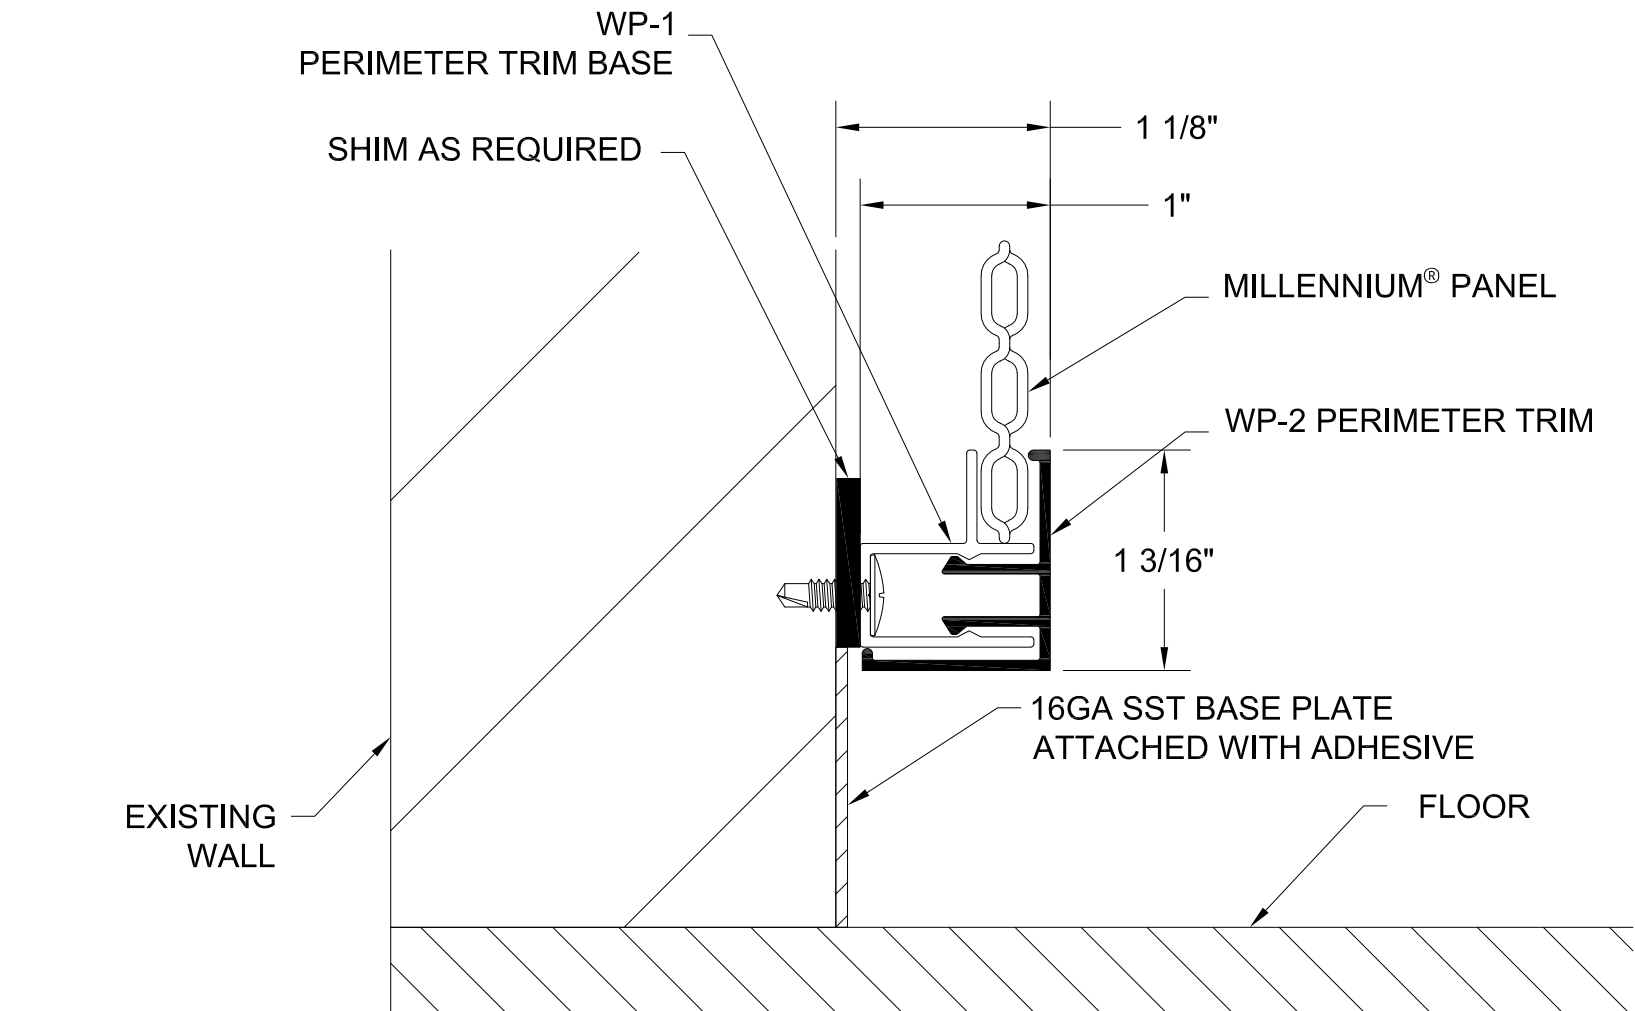

MILLENNIUM® IS A REGISTERED
TRADEMARK OF GORDON, INC.

GORDON®
ARCHITECTURAL+ENGINEERED SOLUTIONS


5023 Hazel Jones Rd.
Bossier City, LA 71111
800.747.8954
GORDON-INC.COM
sales@gordon-inc.com

WALLS / CLADDINGS
BATTEN - WP SB
BASE PLATE WITH TRIM

WP-3
PANEL-TO-PANEL TRIM BASE

SHIM AS REQUIRED


MILLENNIUM® IS A REGISTERED
TRADEMARK OF GORDON, INC.

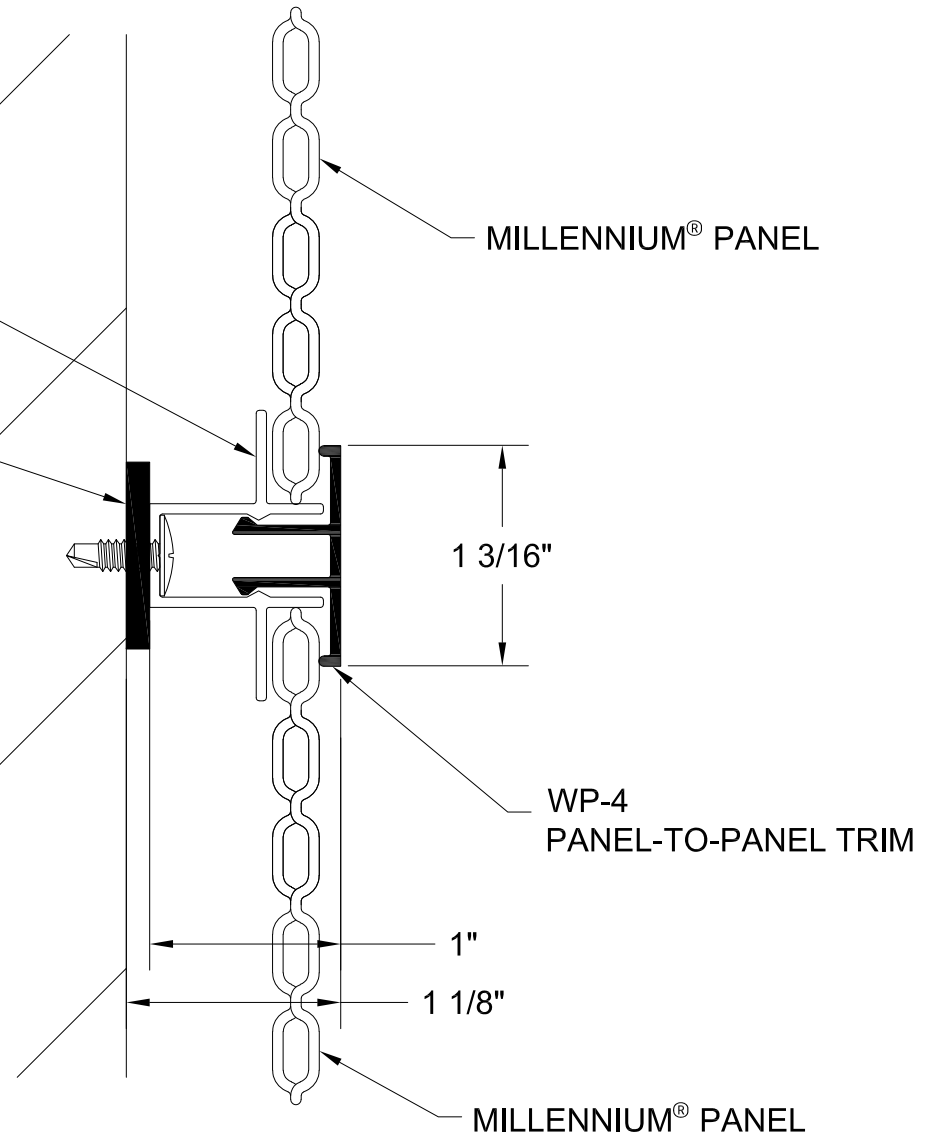

GORDON®
ARCHITECTURAL+ENGINEERED SOLUTIONS

5023 Hazel Jones Rd.
Bossier City, LA 71111
800.747.8954
GORDON-INC.COM
sales@gordon-inc.com

WALLS / CLADDINGS
BATTEN - WP SB
HORIZONTAL TRIM

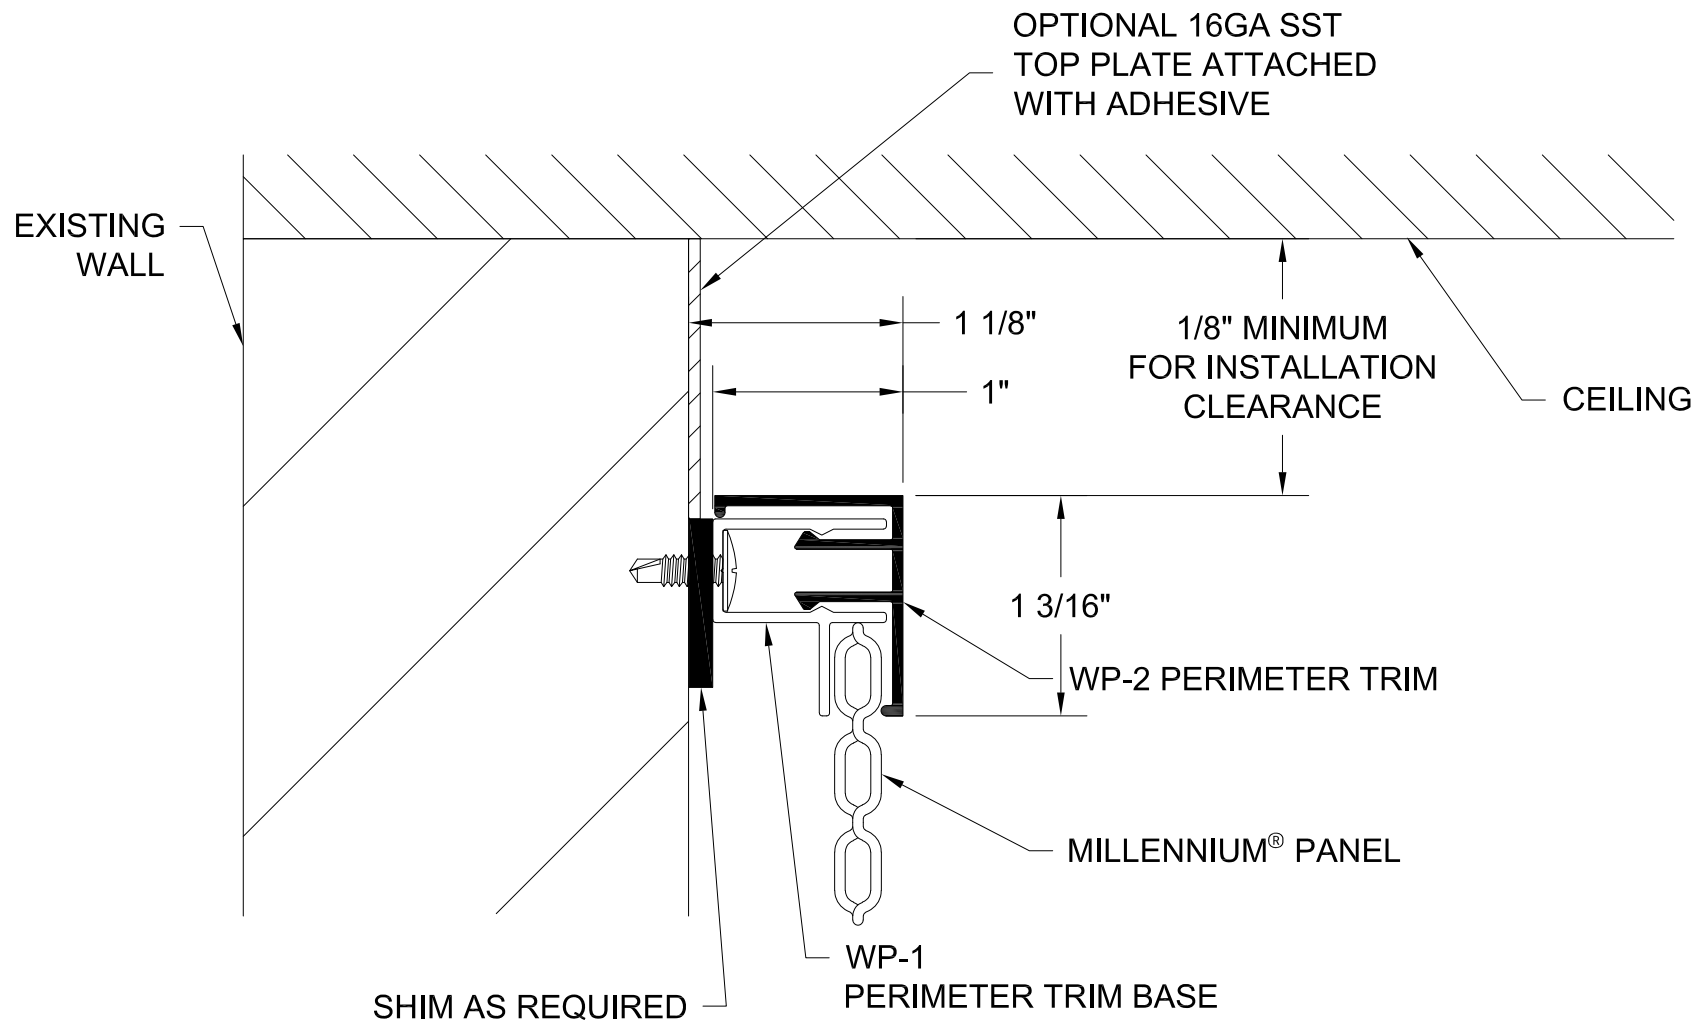


MILLENNIUM® IS A REGISTERED
TRADEMARK OF GORDON, INC.

GORDON®
ARCHITECTURAL+ENGINEERED SOLUTIONS

5023 Hazel Jones Rd.
Bossier City, LA 71111
800.747.8954
GORDON-INC.COM
sales@gordon-inc.com


WALLS / CLADDINGS
BATTEN - WP SB
WALL SECTION AT HEAD

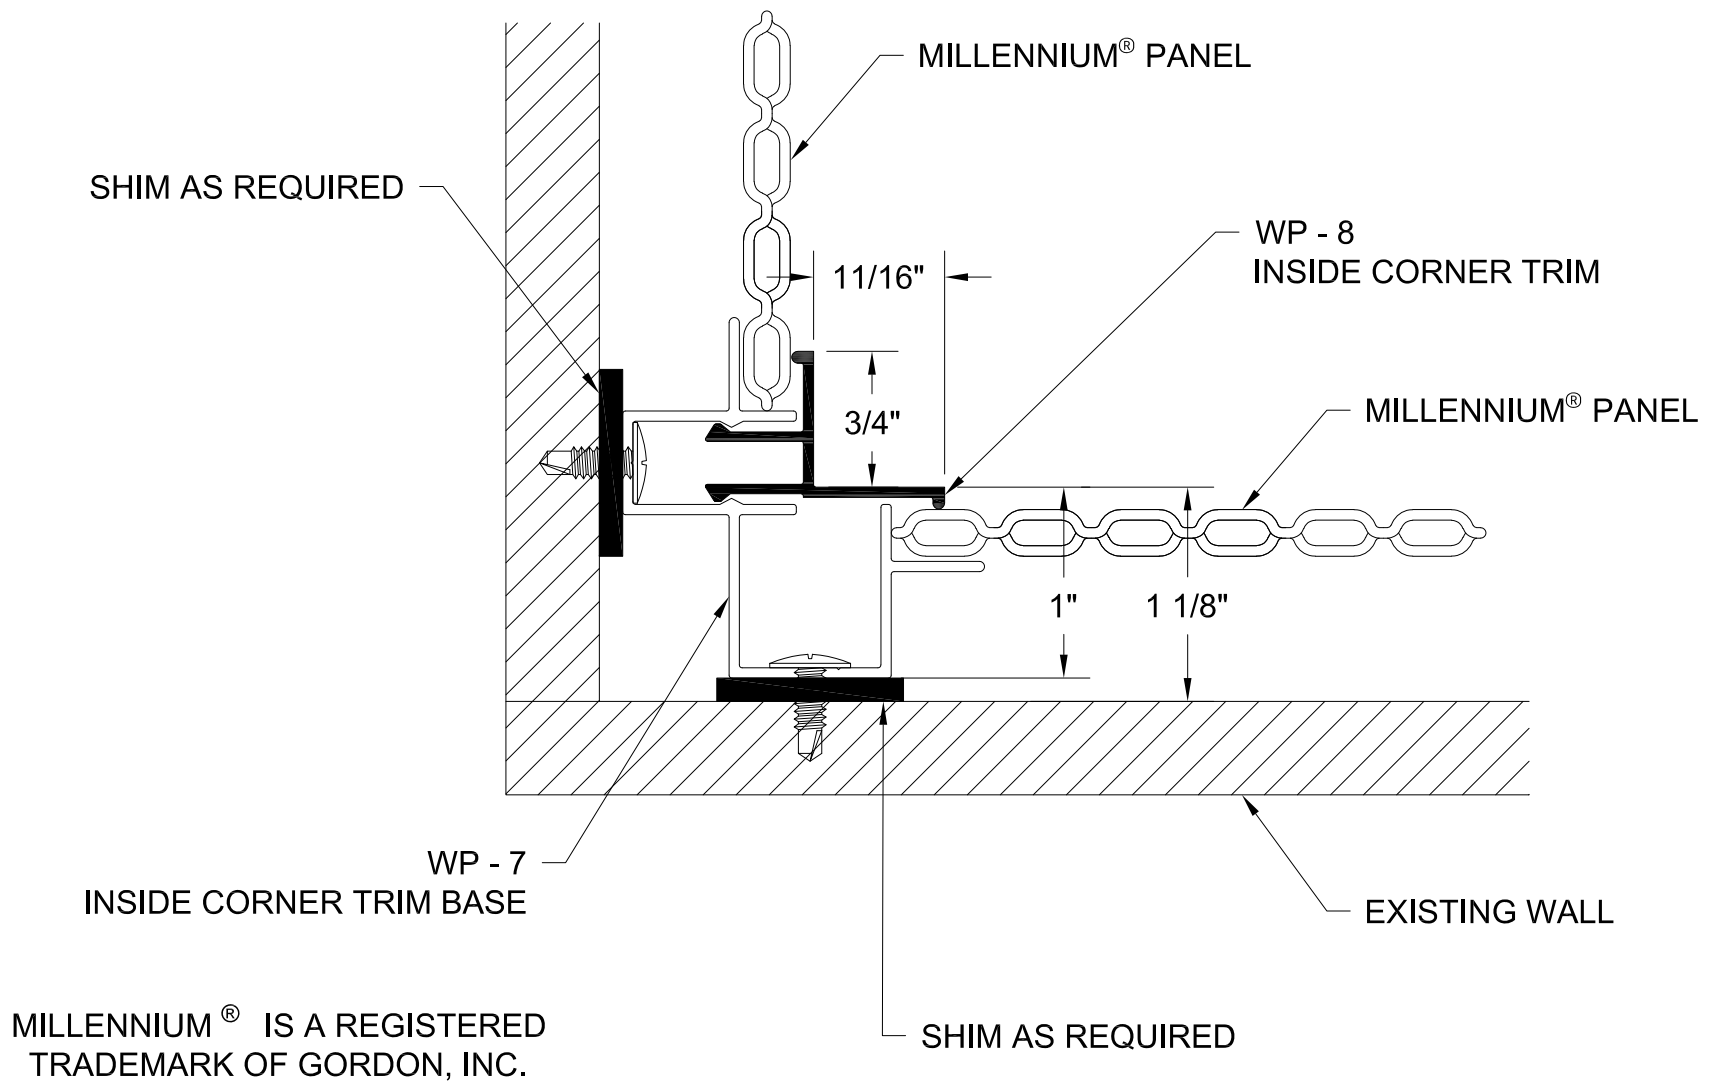


GORDON®
ARCHITECTURAL+ENGINEERED SOLUTIONS

5023 Hazel Jones Rd.
Bossier City, LA 71111
800.747.8954
GORDON-INC.COM
sales@gordon-inc.com

WALLS / CLADDINGS
BATTEN - WP SB
INSIDE CORNER

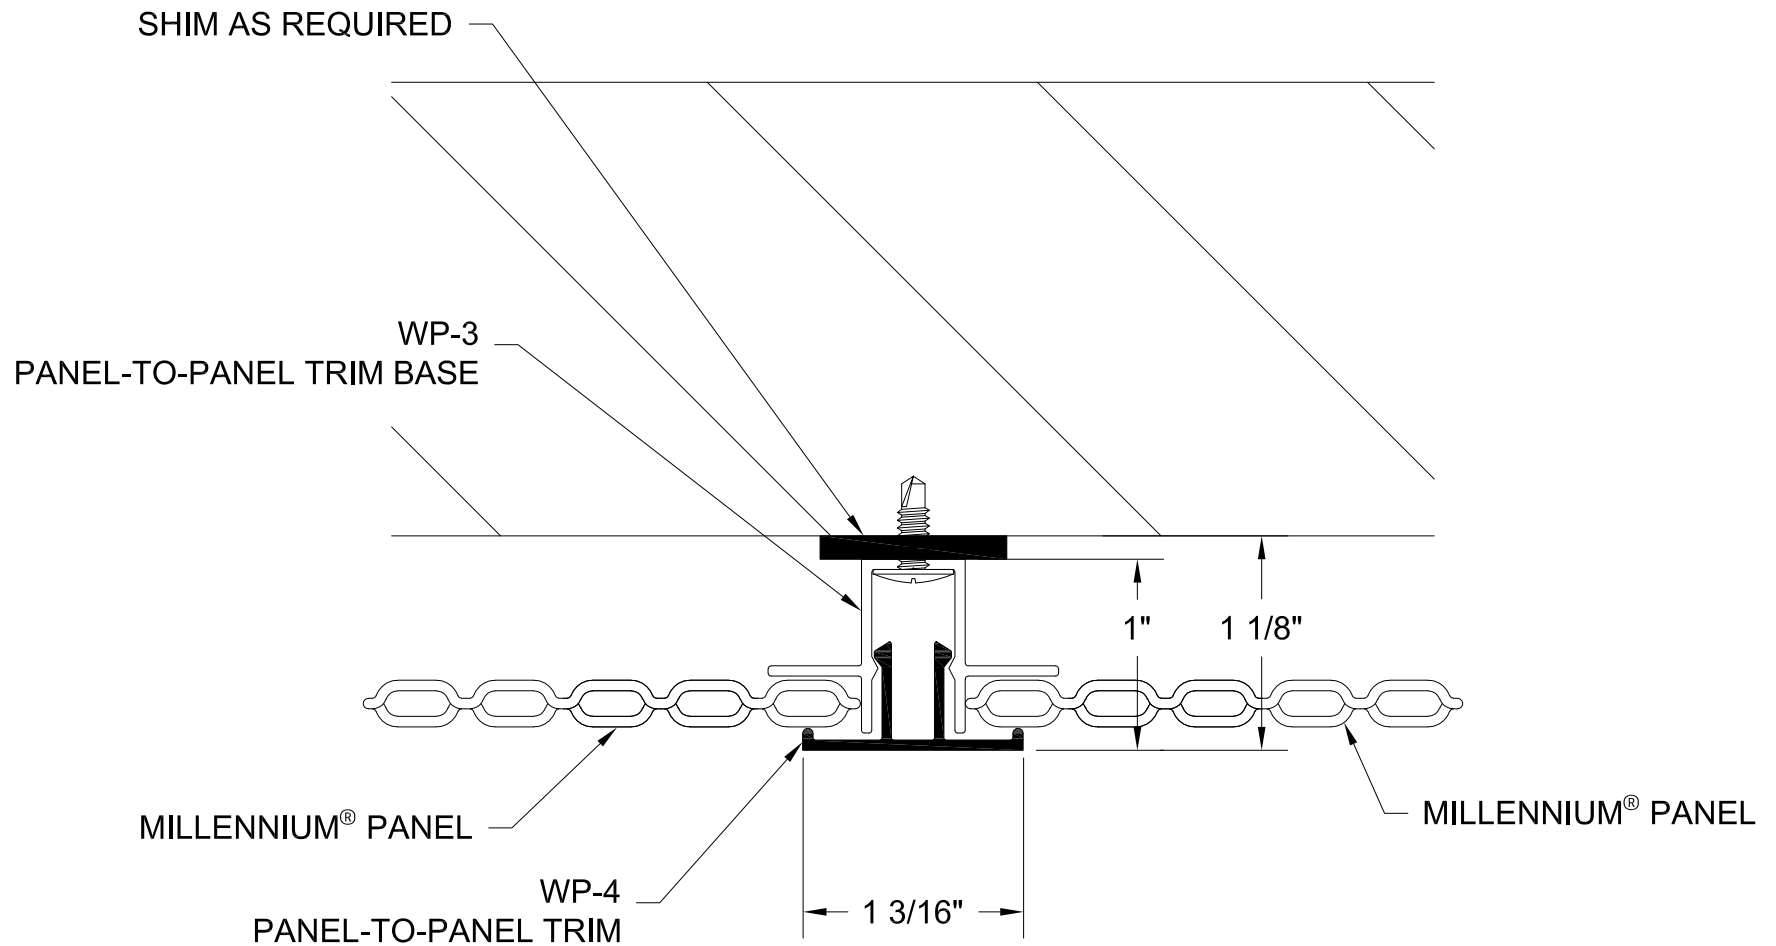

MILLENNIUM® IS A REGISTERED
TRADEMARK OF GORDON, INC.

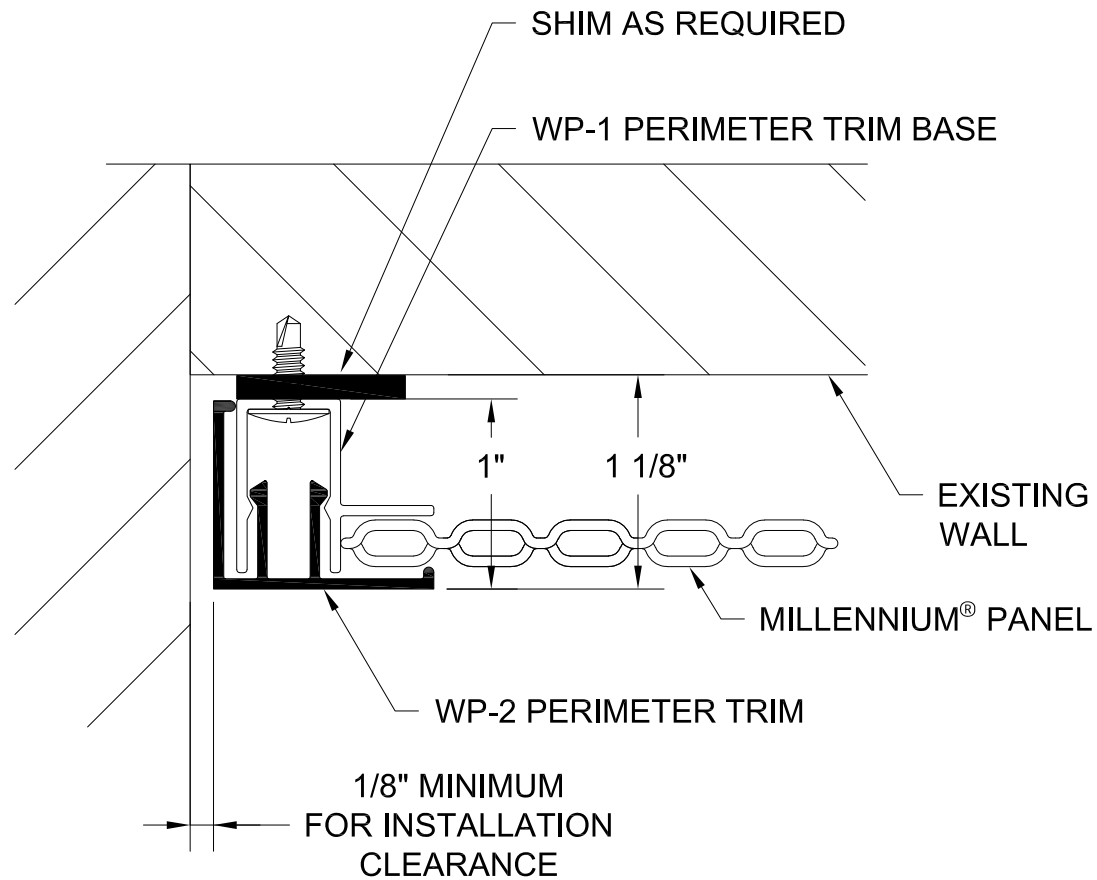


MILLENNIUM® IS A REGISTERED
TRADEMARK OF GORDON, INC.

GORDON®
ARCHITECTURAL+ENGINEERED SOLUTIONS

5023 Hazel Jones Rd.
Bossier City, LA 71111
800.747.8954
GORDON-INC.COM
sales@gordon-inc.com

WALLS / CLADDINGS
BATTEN - WP SB
WALL TERMINATION

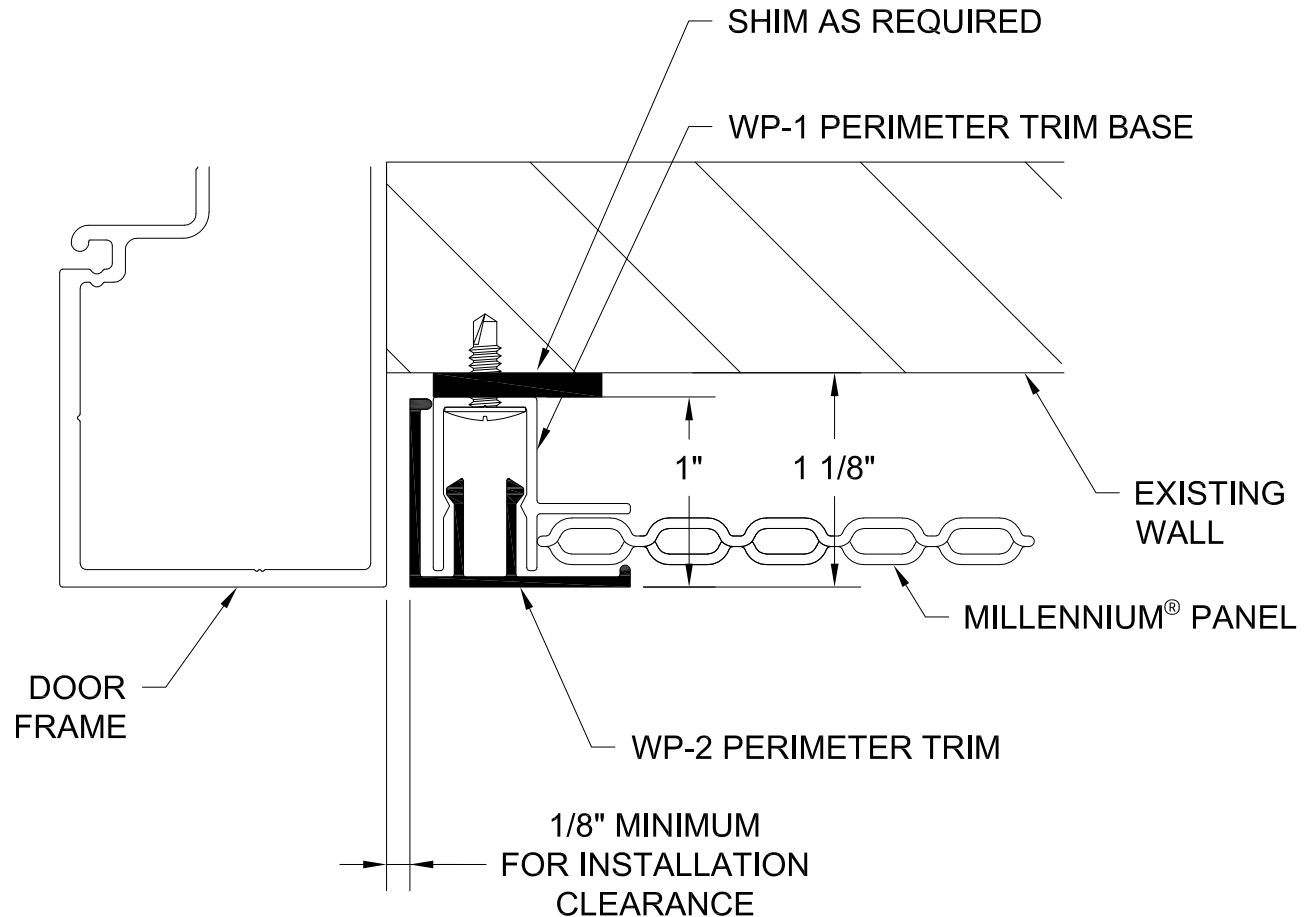

MILLENNIUM® IS A REGISTERED
TRADEMARK OF GORDON, INC.

GORDON®
ARCHITECTURAL+ENGINEERED SOLUTIONS

5023 Hazel Jones Rd.
Bossier City, LA 71111
800.747.8954
GORDON-INC.COM
sales@gordon-inc.com

WALLS / CLADDINGS
BATTEN - WP SB
SECTION AT DOOR FRAME