



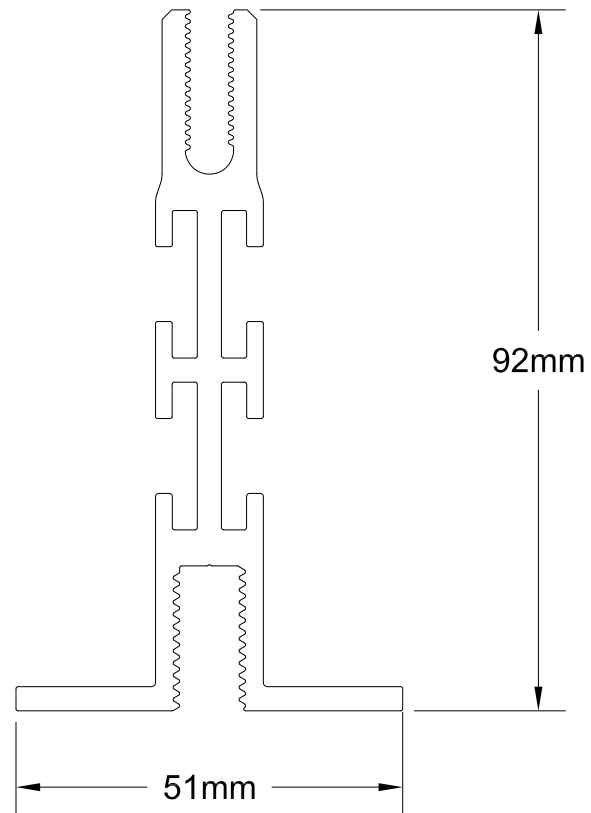

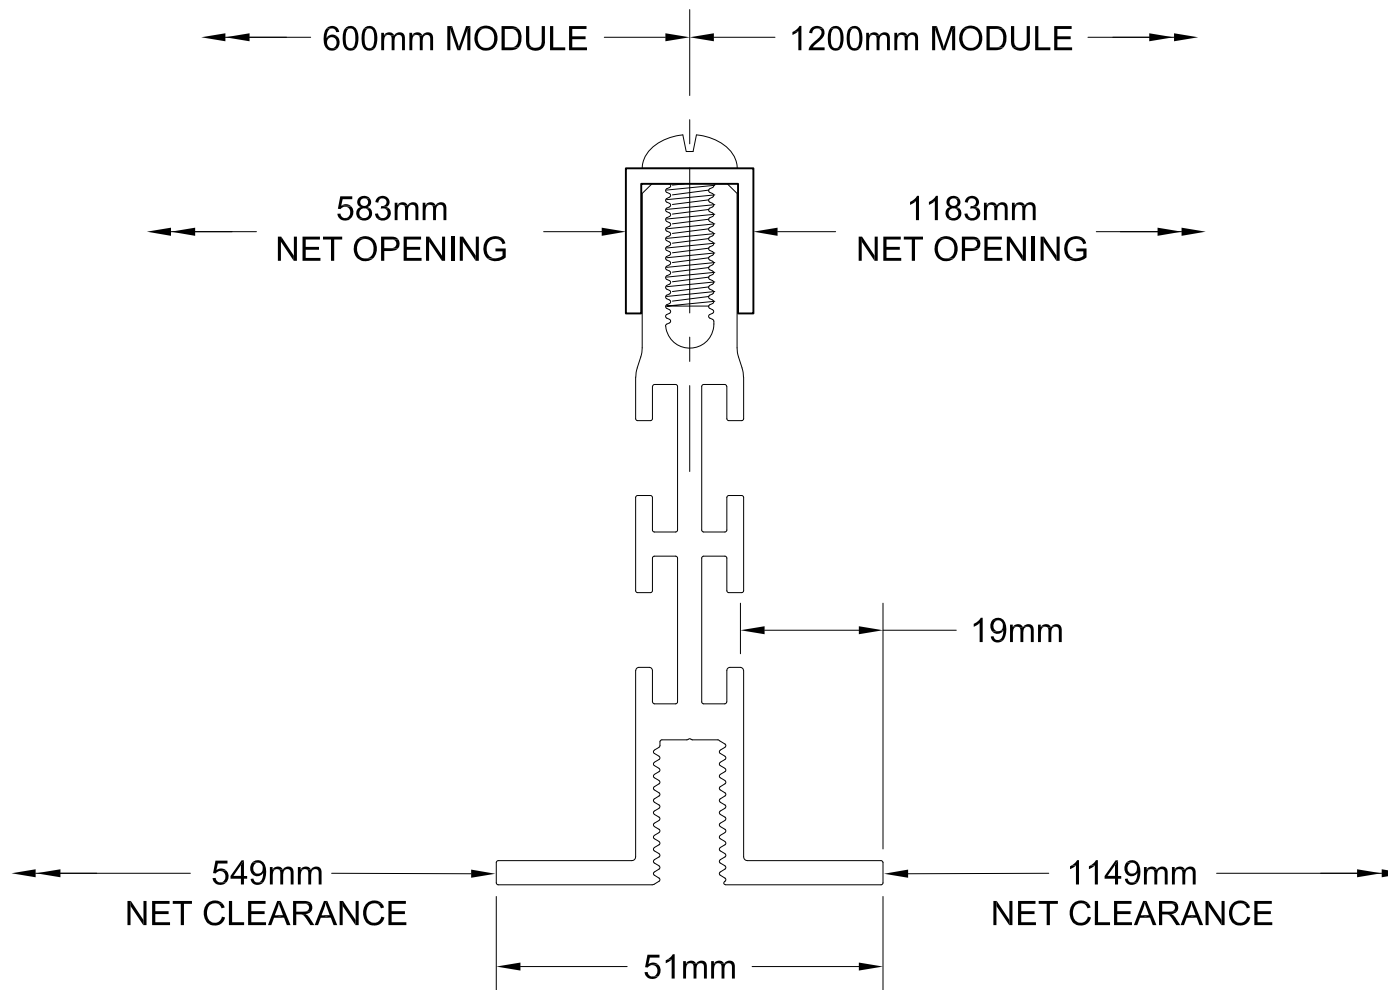


FIXTURES DIMENSIONS
ARE TYPICALLY MODULE SIZE LESS 22mm (MAXIMUM O.D.)

GORDON®
ARCHITECTURAL+ENGINEERED SOLUTIONS

5023 Hazel Jones Rd.
Bossier City, LA 71111
800.747.8954
GORDON-HNC.COM
sales@gordon-inc.com

DATA CENTER CEILINGS
STRUCTURAL GRID – DG X-SPAN METRIC
24" / 48" MODULE

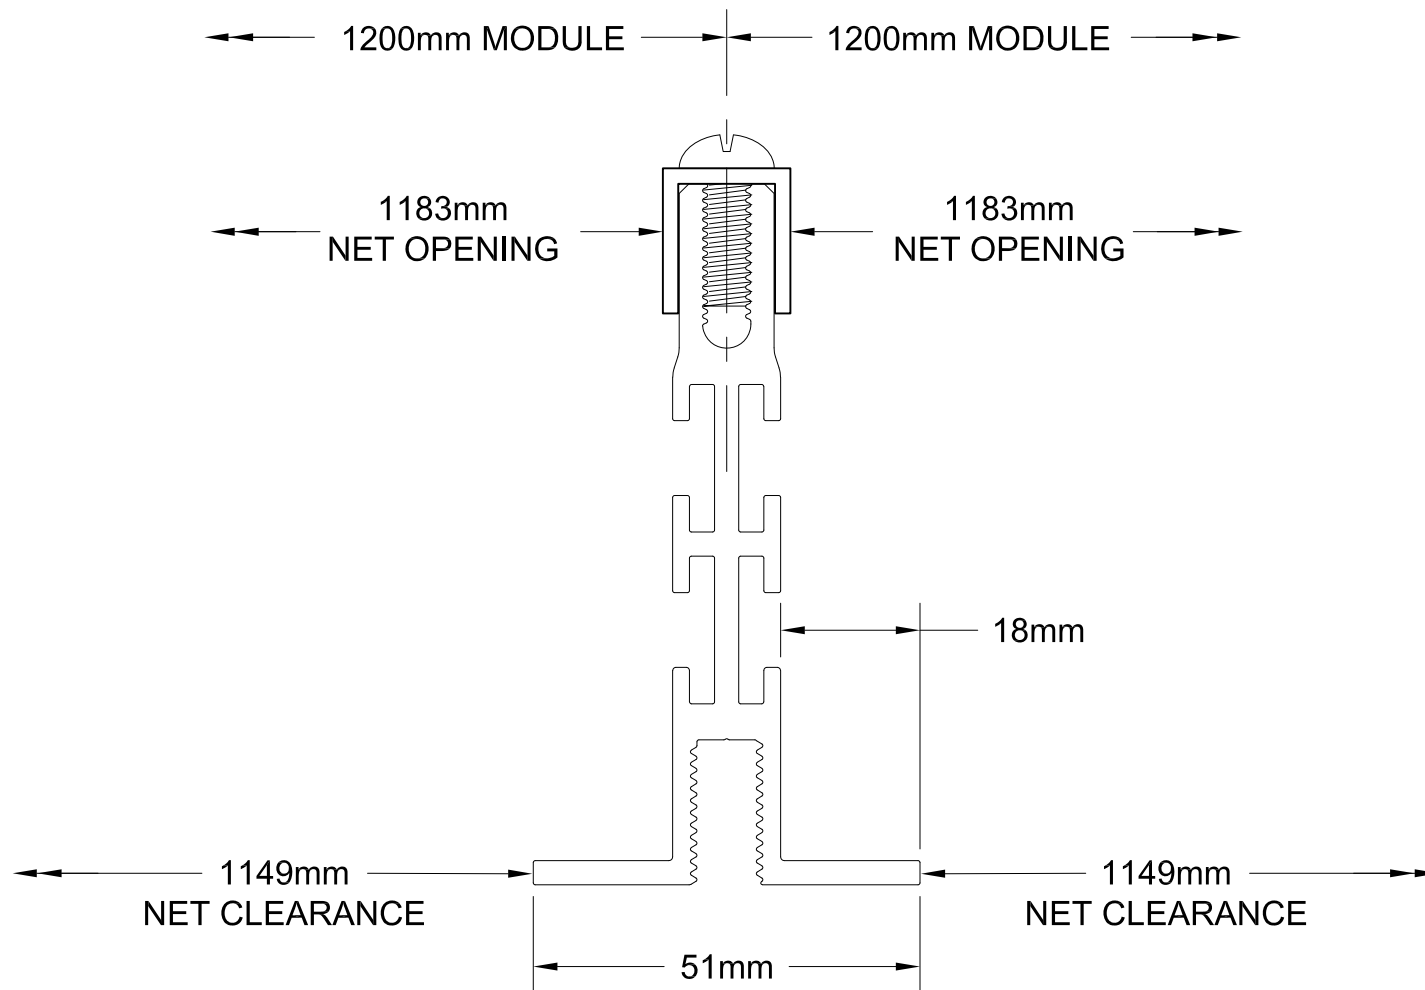



FIXTURES DIMENSIONS
ARE TYPICALLY MODULE SIZE LESS 22mm (MAXIMUM O.D.)

GORDON®
ARCHITECTURAL+ENGINEERED SOLUTIONS

5023 Hazel Jones Rd.
Bossier City, LA 71111
800.747.8954
GORDON-HNC.COM
sales@gordon-inc.com

DATA CENTER CEILINGS
STRUCTURAL GRID – DG X-SPAN METRIC
48" / 48" MODULE

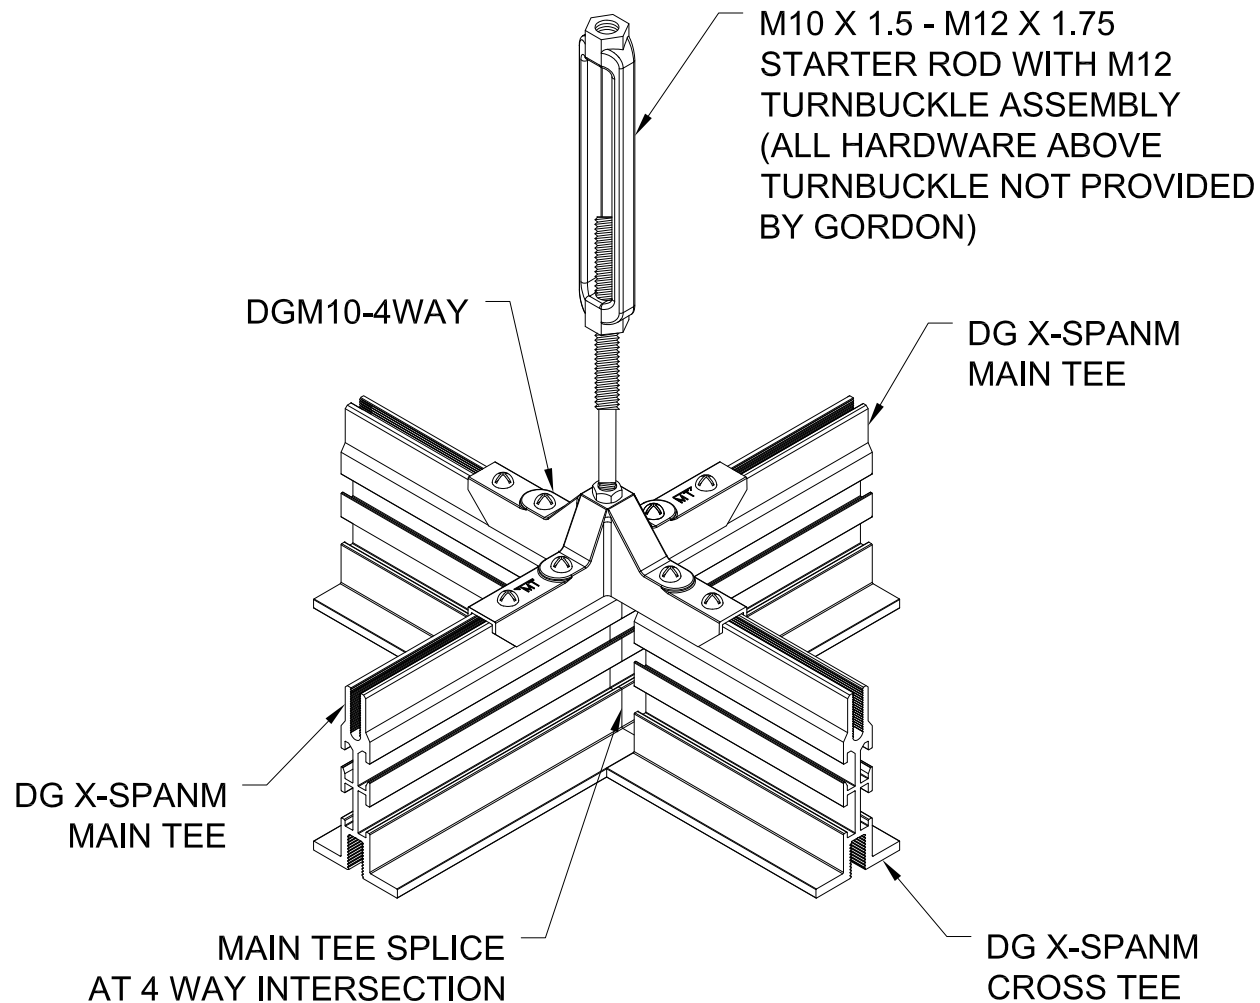


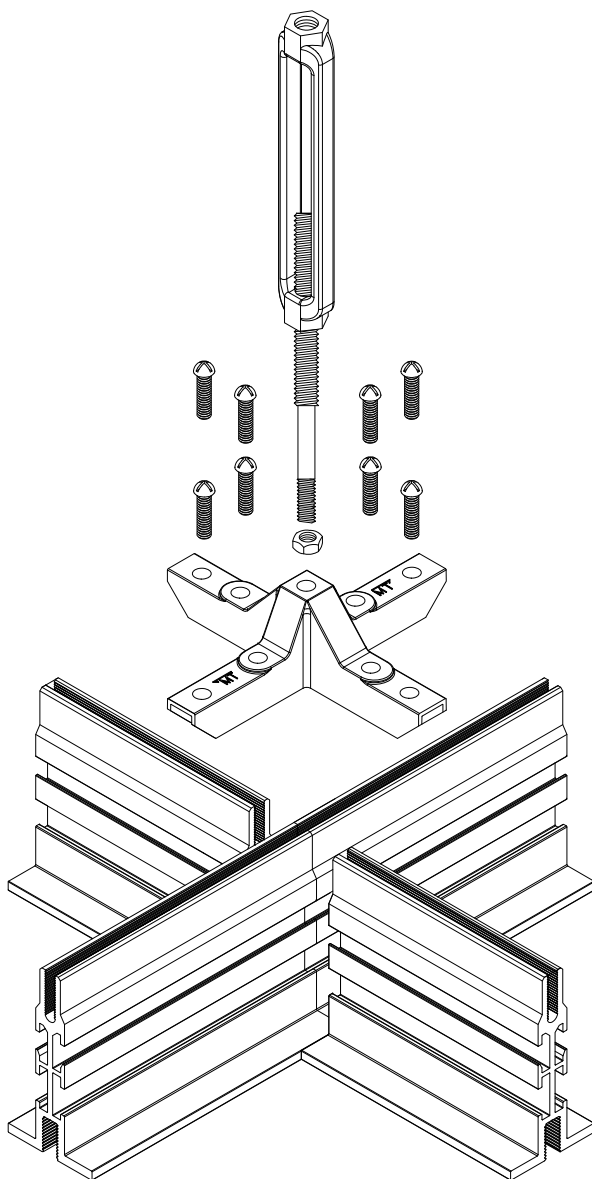

GORDON®
ARCHITECTURAL+ENGINEERED SOLUTIONS

5023 Hazel Jones Rd.
Bossier City, LA 71111
800.747.8954
GORDON-HNC.COM
sales@gordon-inc.com

DATA CENTER CEILINGS STRUCTURAL GRID – DG X-SPAN METRIC 4-WAY CONNECTOR

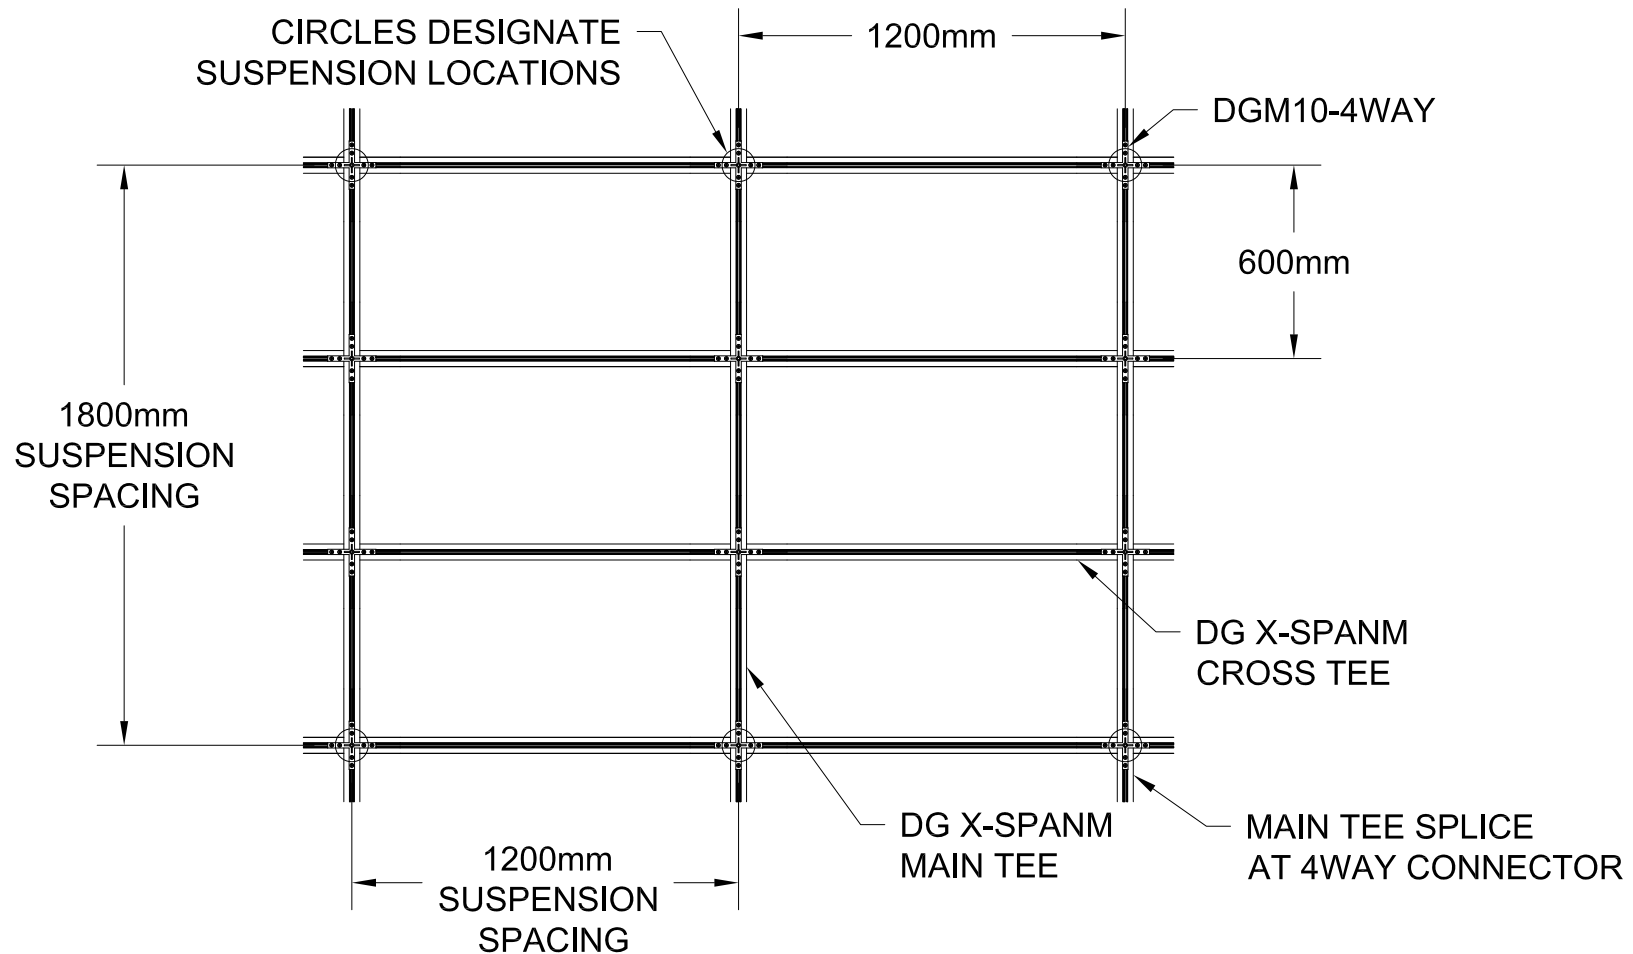

TYPICAL GRID PLAN

NOT TO SCALE

CONTACT GORDON DATA CENTER PRODUCTS DIVISION
FOR INFORMATION ON PANEL OPTIONS AND DataLUME LIGHT
FIXTURES SIZED TO FIT THIS GRID MODULE


GORDON
ARCHITECTURAL+ENGINEERED SOLUTIONS

© 5023 Hazel Jones Rd.
Bossier City, LA 71111
800.747.8954
GORDON-HNC.COM
sales@gordon-inc.com

600mm x

DATA CENTER CEILINGS
STRUCTURAL GRID – DG X-SPAN METRIC

1200mm LAYOUT WITH 1200mm X 1800mm SUSPENSION

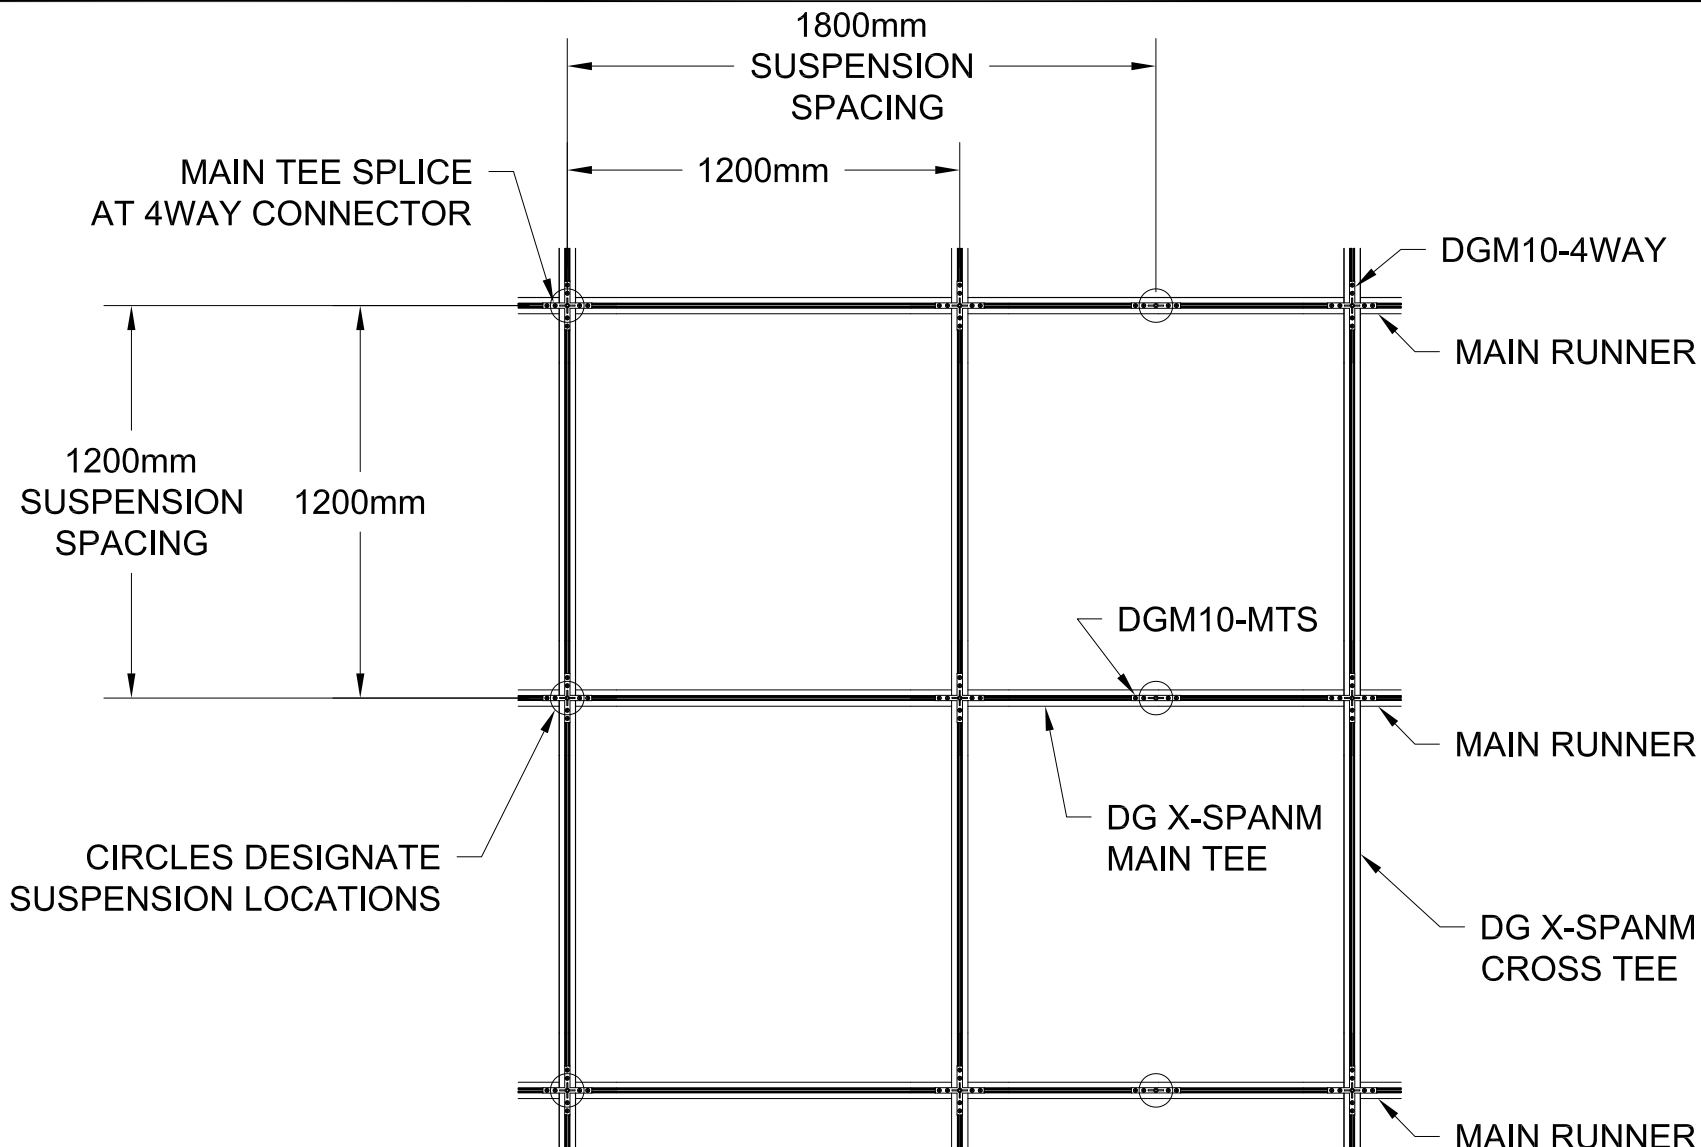

CONTACT GORDON DATA CENTER PRODUCTS DIVISION
FOR INFORMATION ON PANEL OPTIONS AND DataLUME LIGHT
FIXTURES SIZED TO FIT THIS GRID MODULE


TYPICAL GRID PLAN
NOT TO SCALE


GORDON
ARCHITECTURAL+ENGINEERED SOLUTIONS

© 5023 Hazel Jones Rd.
Bossier City, LA 71111
800.747.8954
GORDON-HNC.COM
sales@gordon-inc.com

DATA CENTER CEILINGS
STRUCTURAL GRID – DG X-SPAN METRIC

1200MM X 1200MM LAYOUT WITH 1200MM X 1800MM SUSPENSION

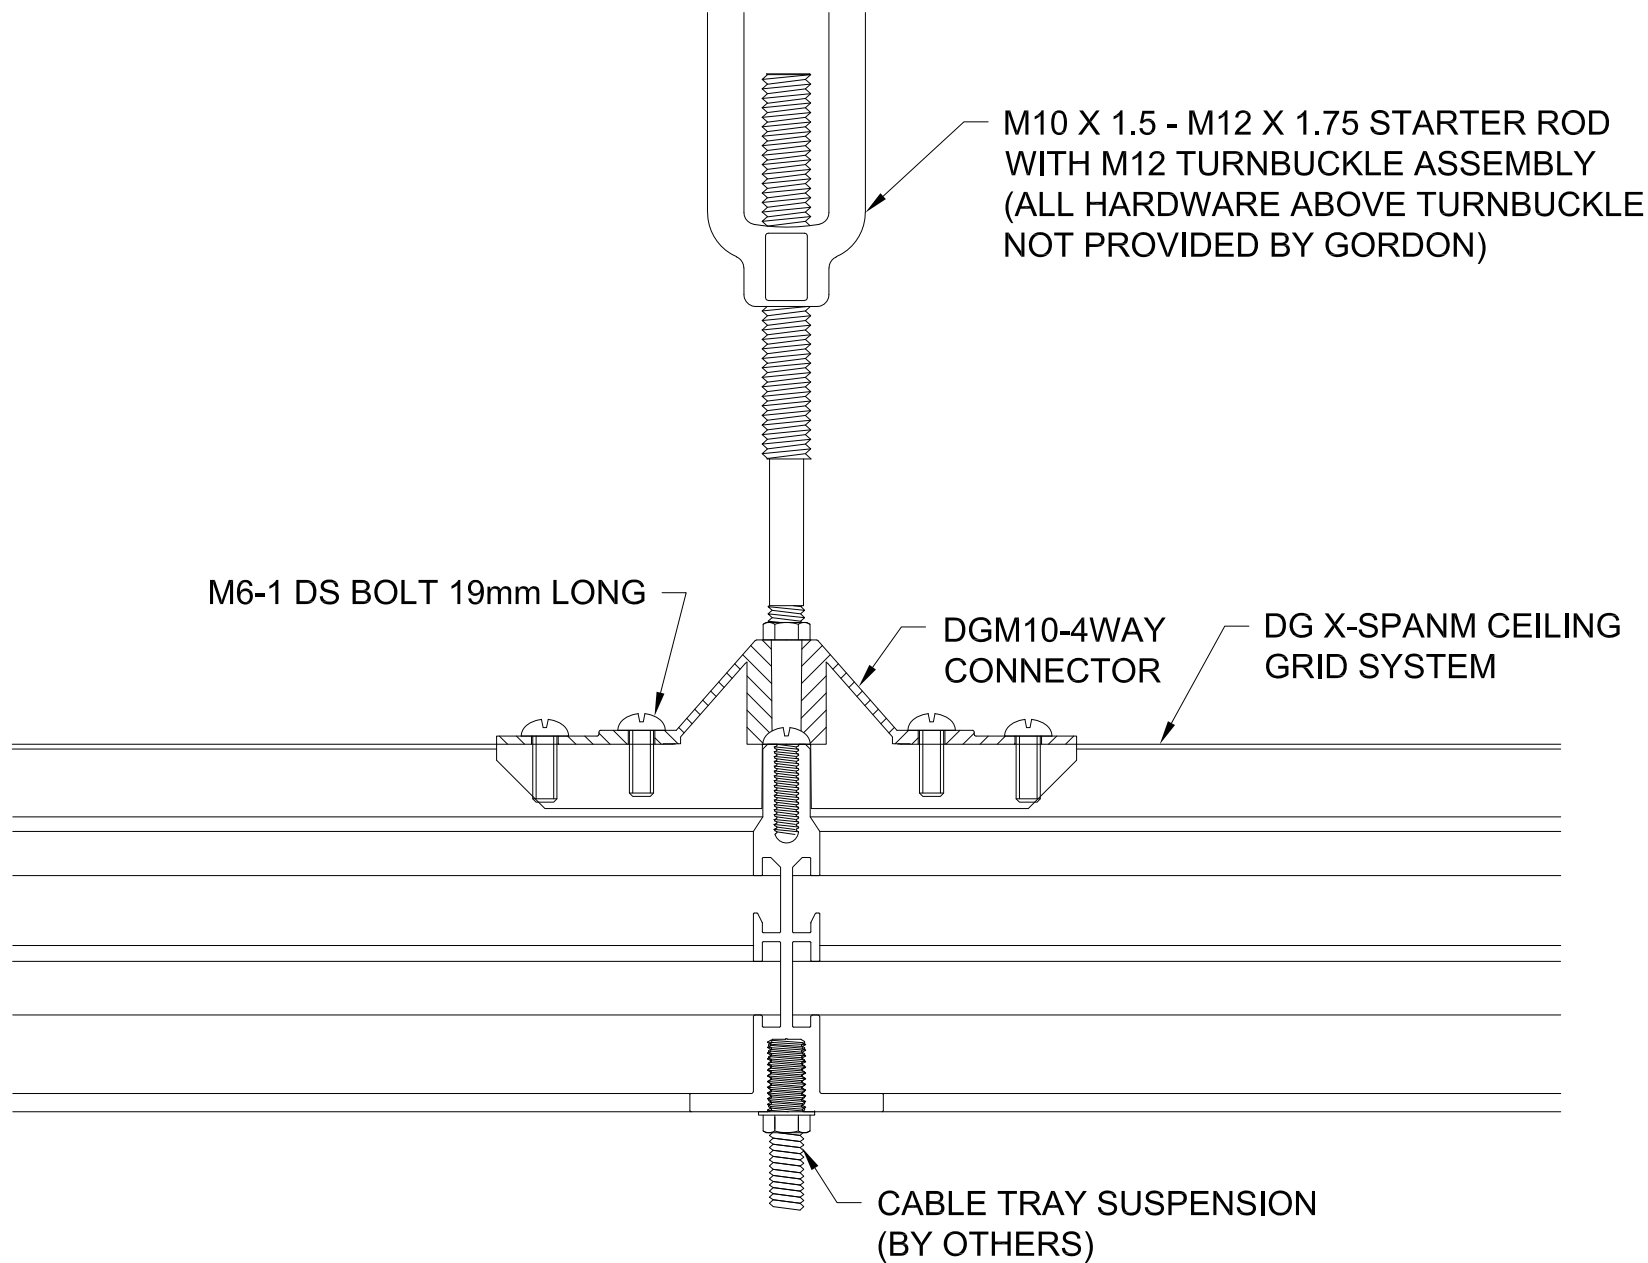


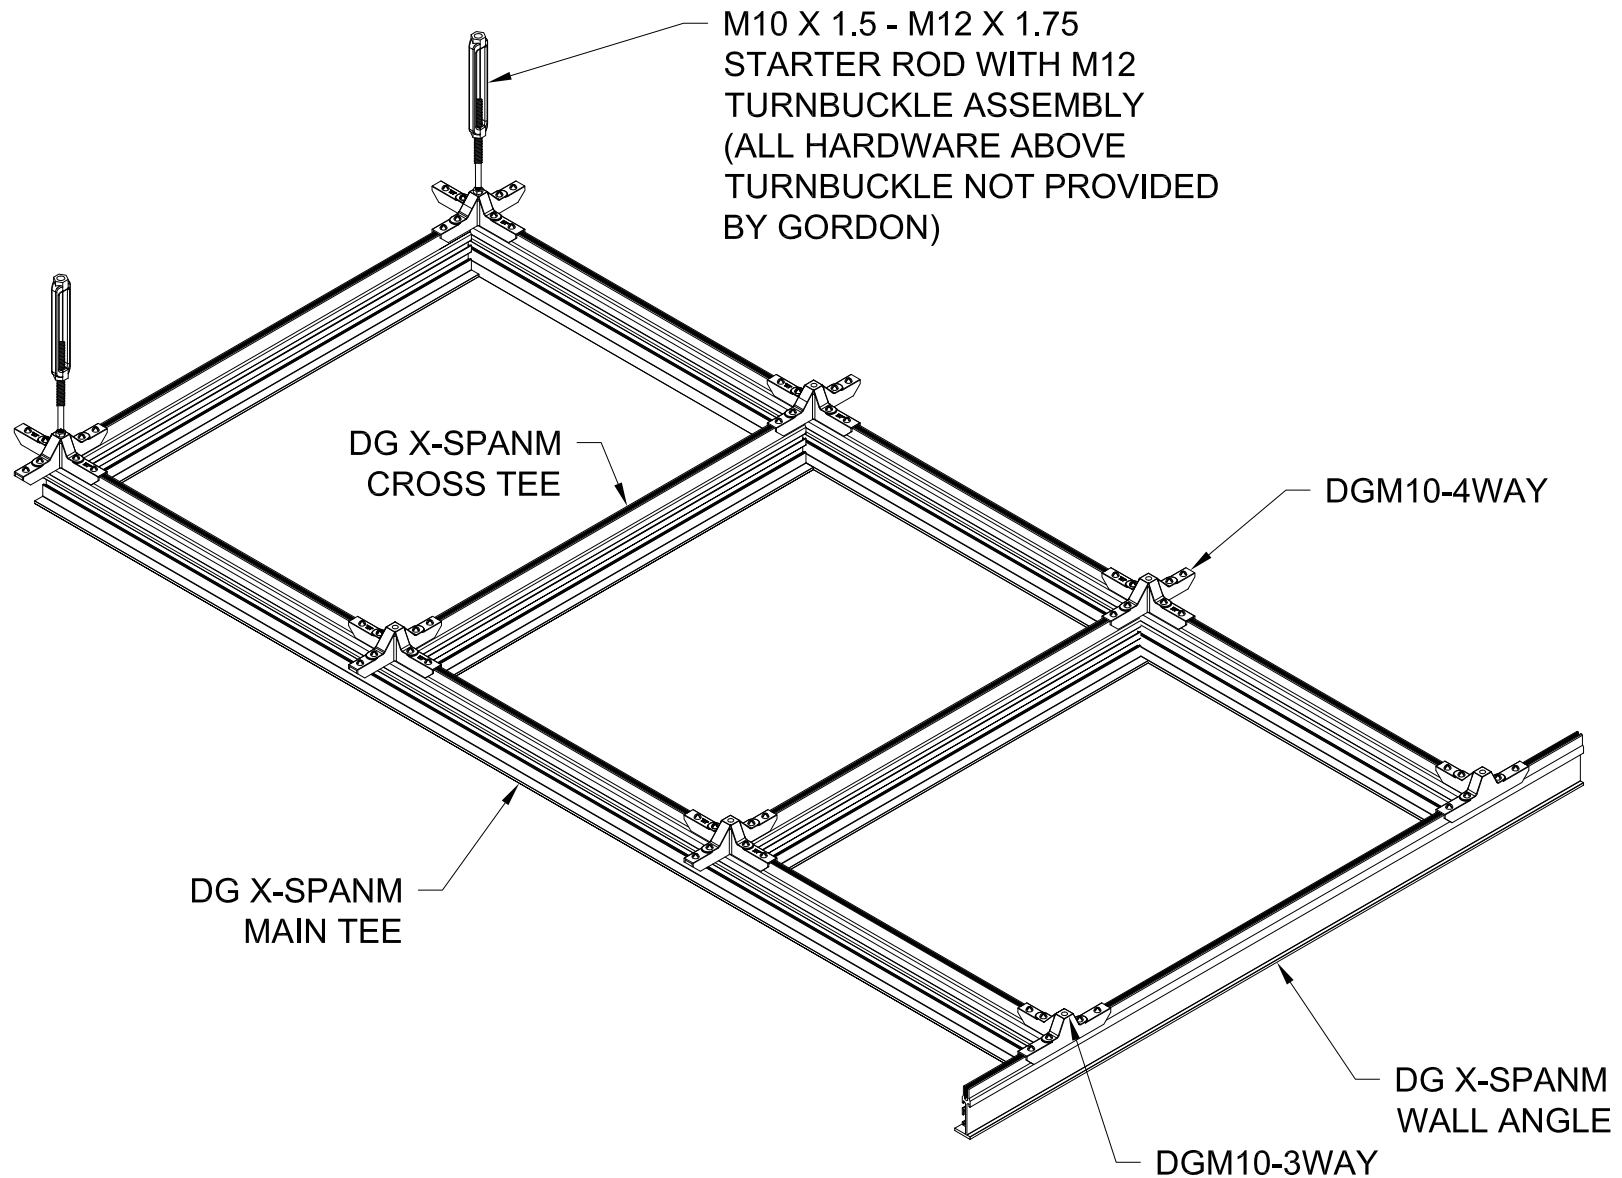


GORDON®
ARCHITECTURAL+ENGINEERED SOLUTIONS

5023 Hazel Jones Rd.
Bossier City, LA 71111
800.747.8954
GORDON-HNC.COM
sales@gordon-inc.com

DATA CENTER CEILINGS STRUCTURAL GRID – DG X-SPAN METRIC ISOMETRIC ASSEMBLY

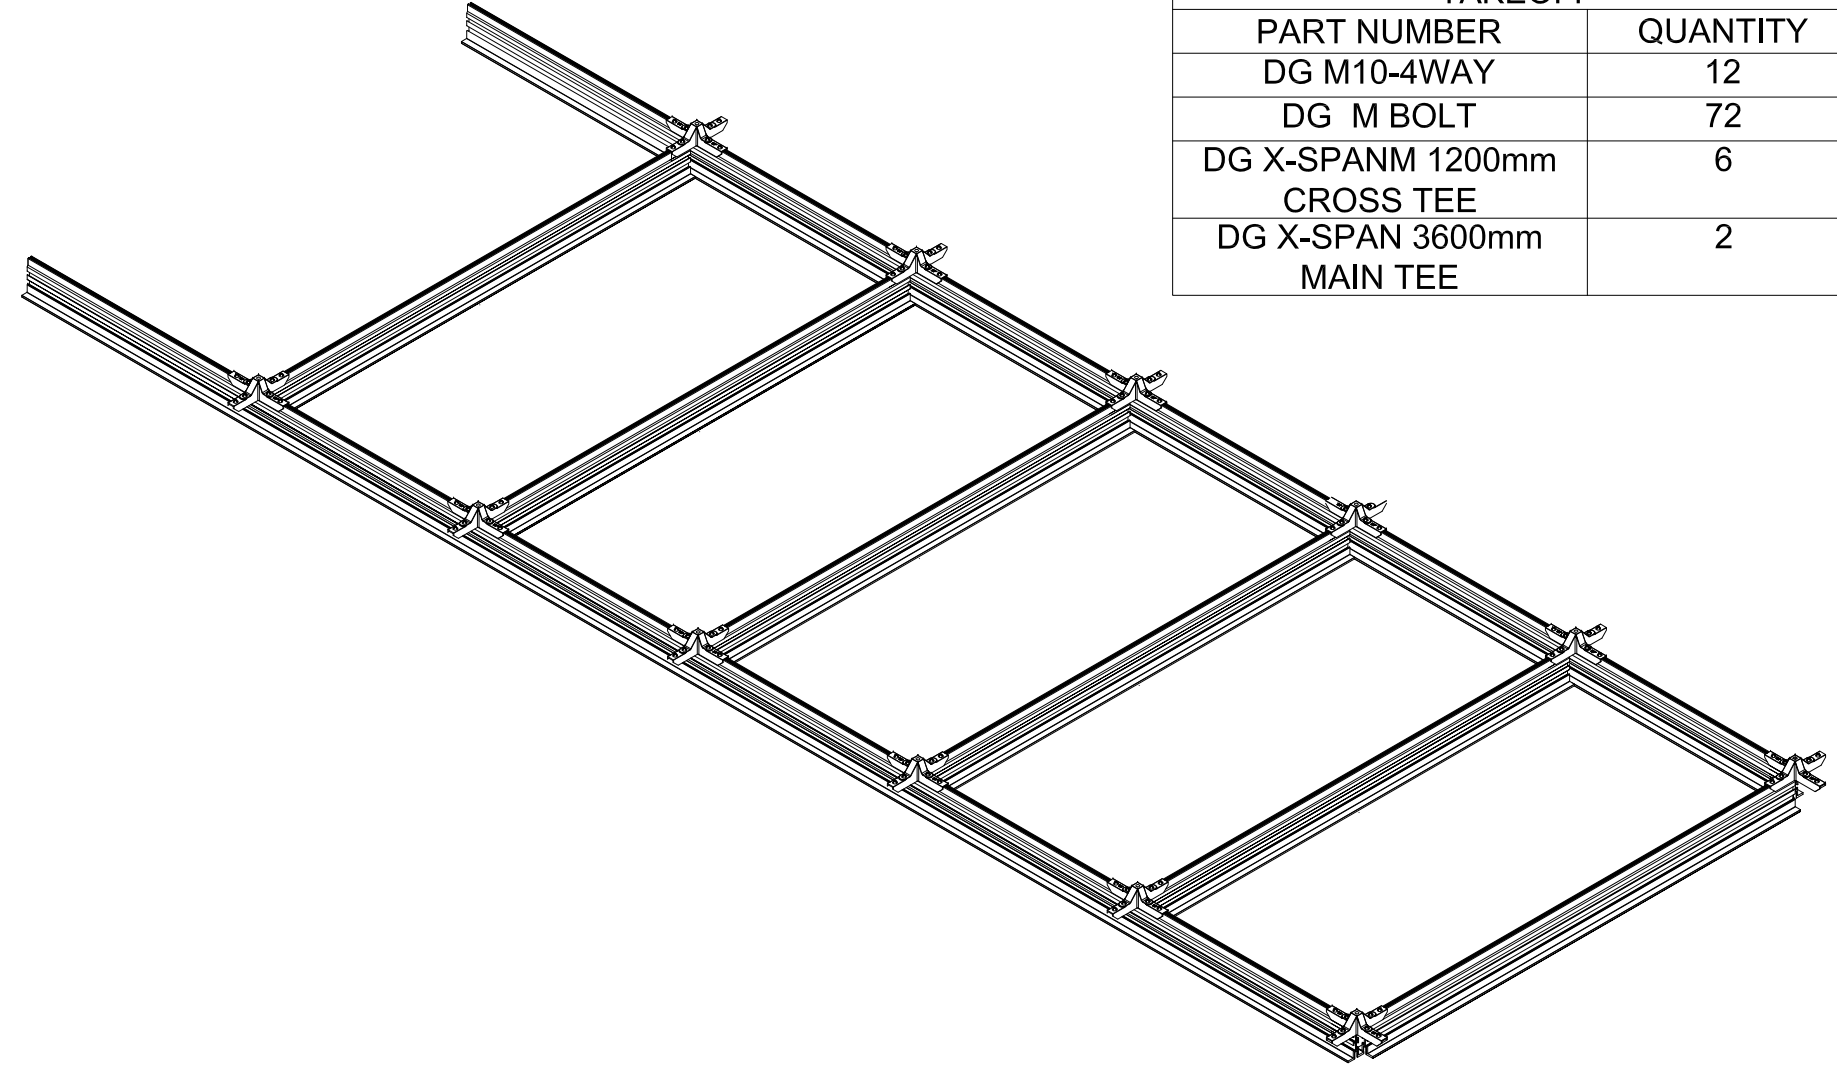


LADDER CONSTRUCTION TAKEOFF		MATERIAL
PART NUMBER	QUANTITY	
DG M10-4WAY	12	
DG M BOLT	72	
DG X-SPANM 1200mm CROSS TEE	6	
DG X-SPAN 3600mm MAIN TEE	2	

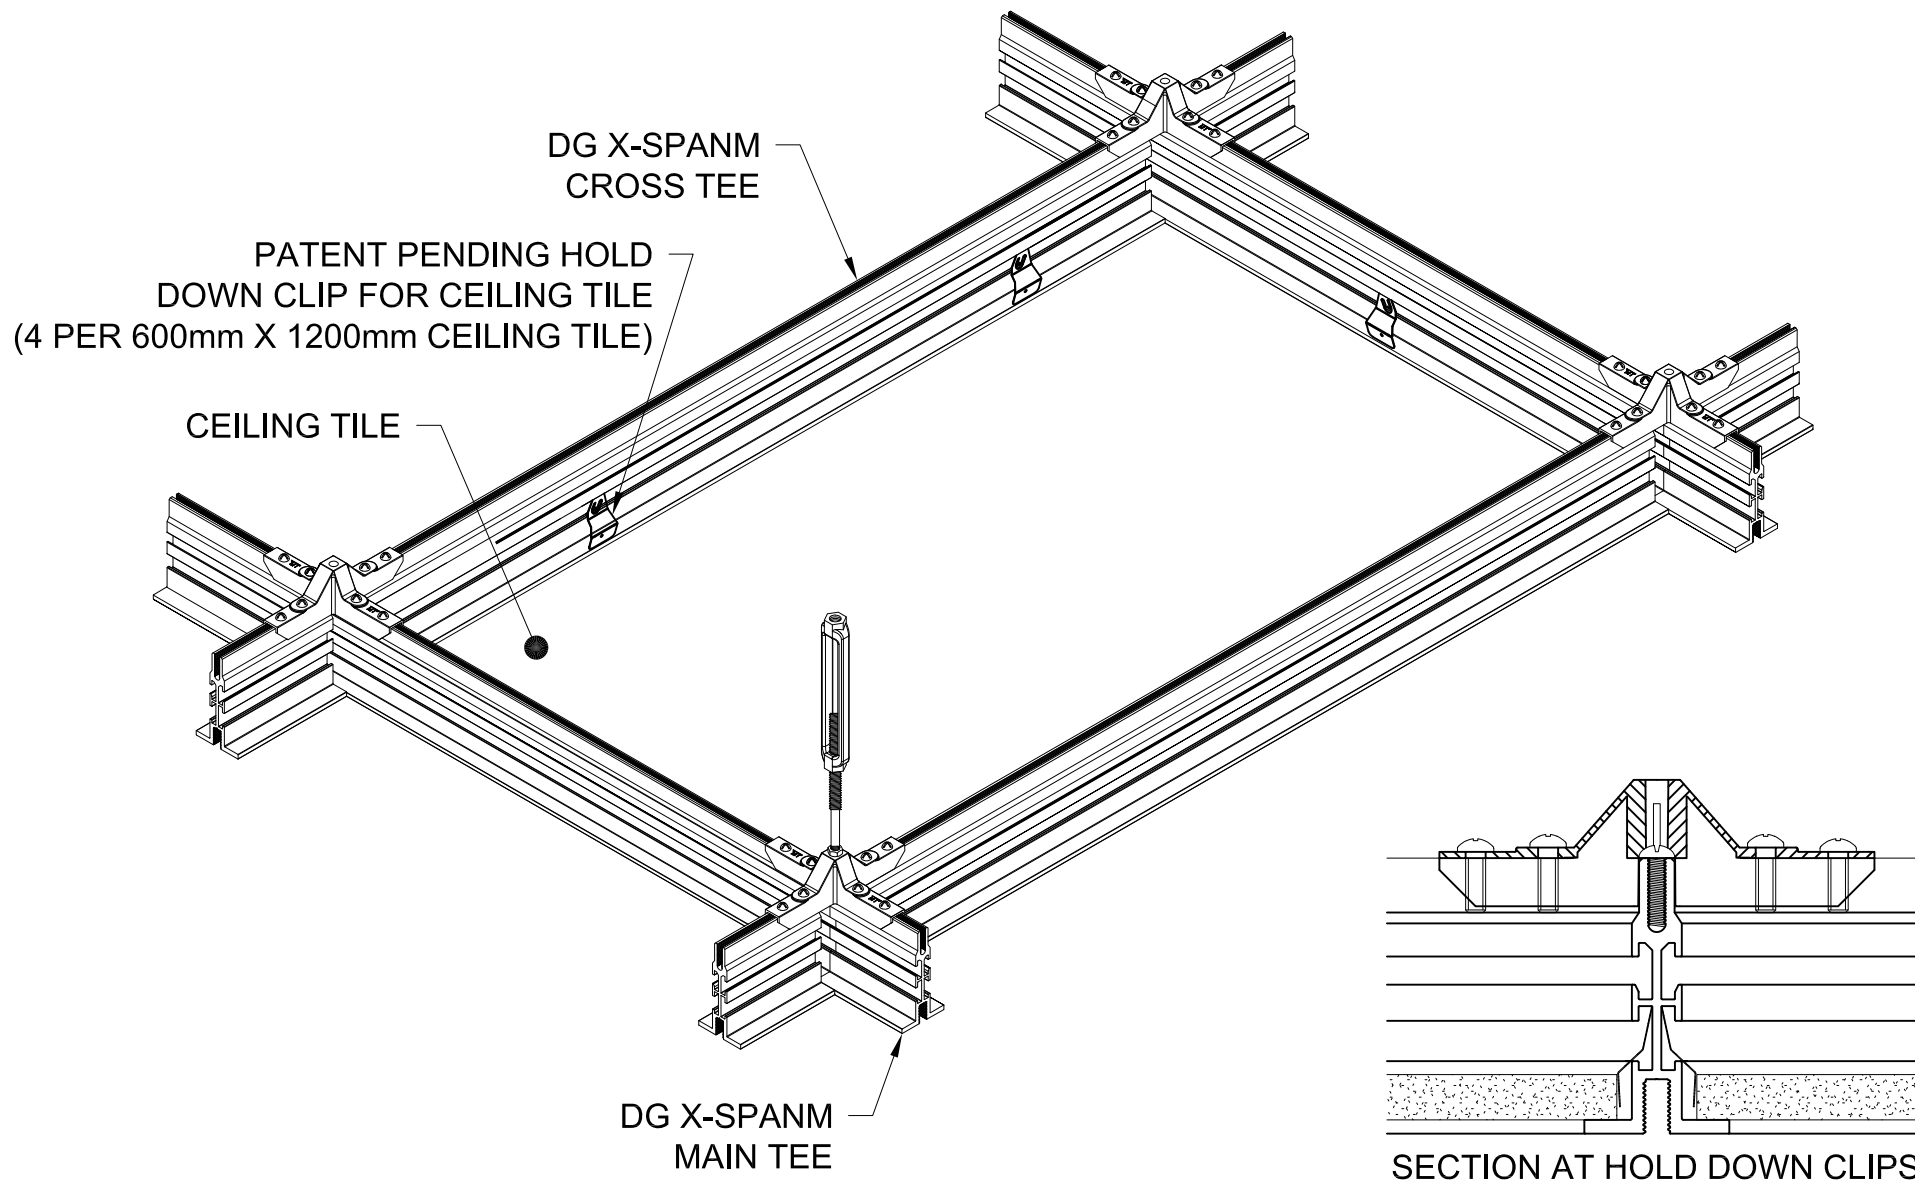

GORDON®
ARCHITECTURAL+ENGINEERED SOLUTIONS

5023 Hazel Jones Rd.
Bossier City, LA 71111
800.747.8954
GORDON-HNC.COM
sales@gordon-inc.com


DATA CENTER CEILINGS STRUCTURAL GRID – DG X-SPAN METRIC HOLD DOWN CLIPS

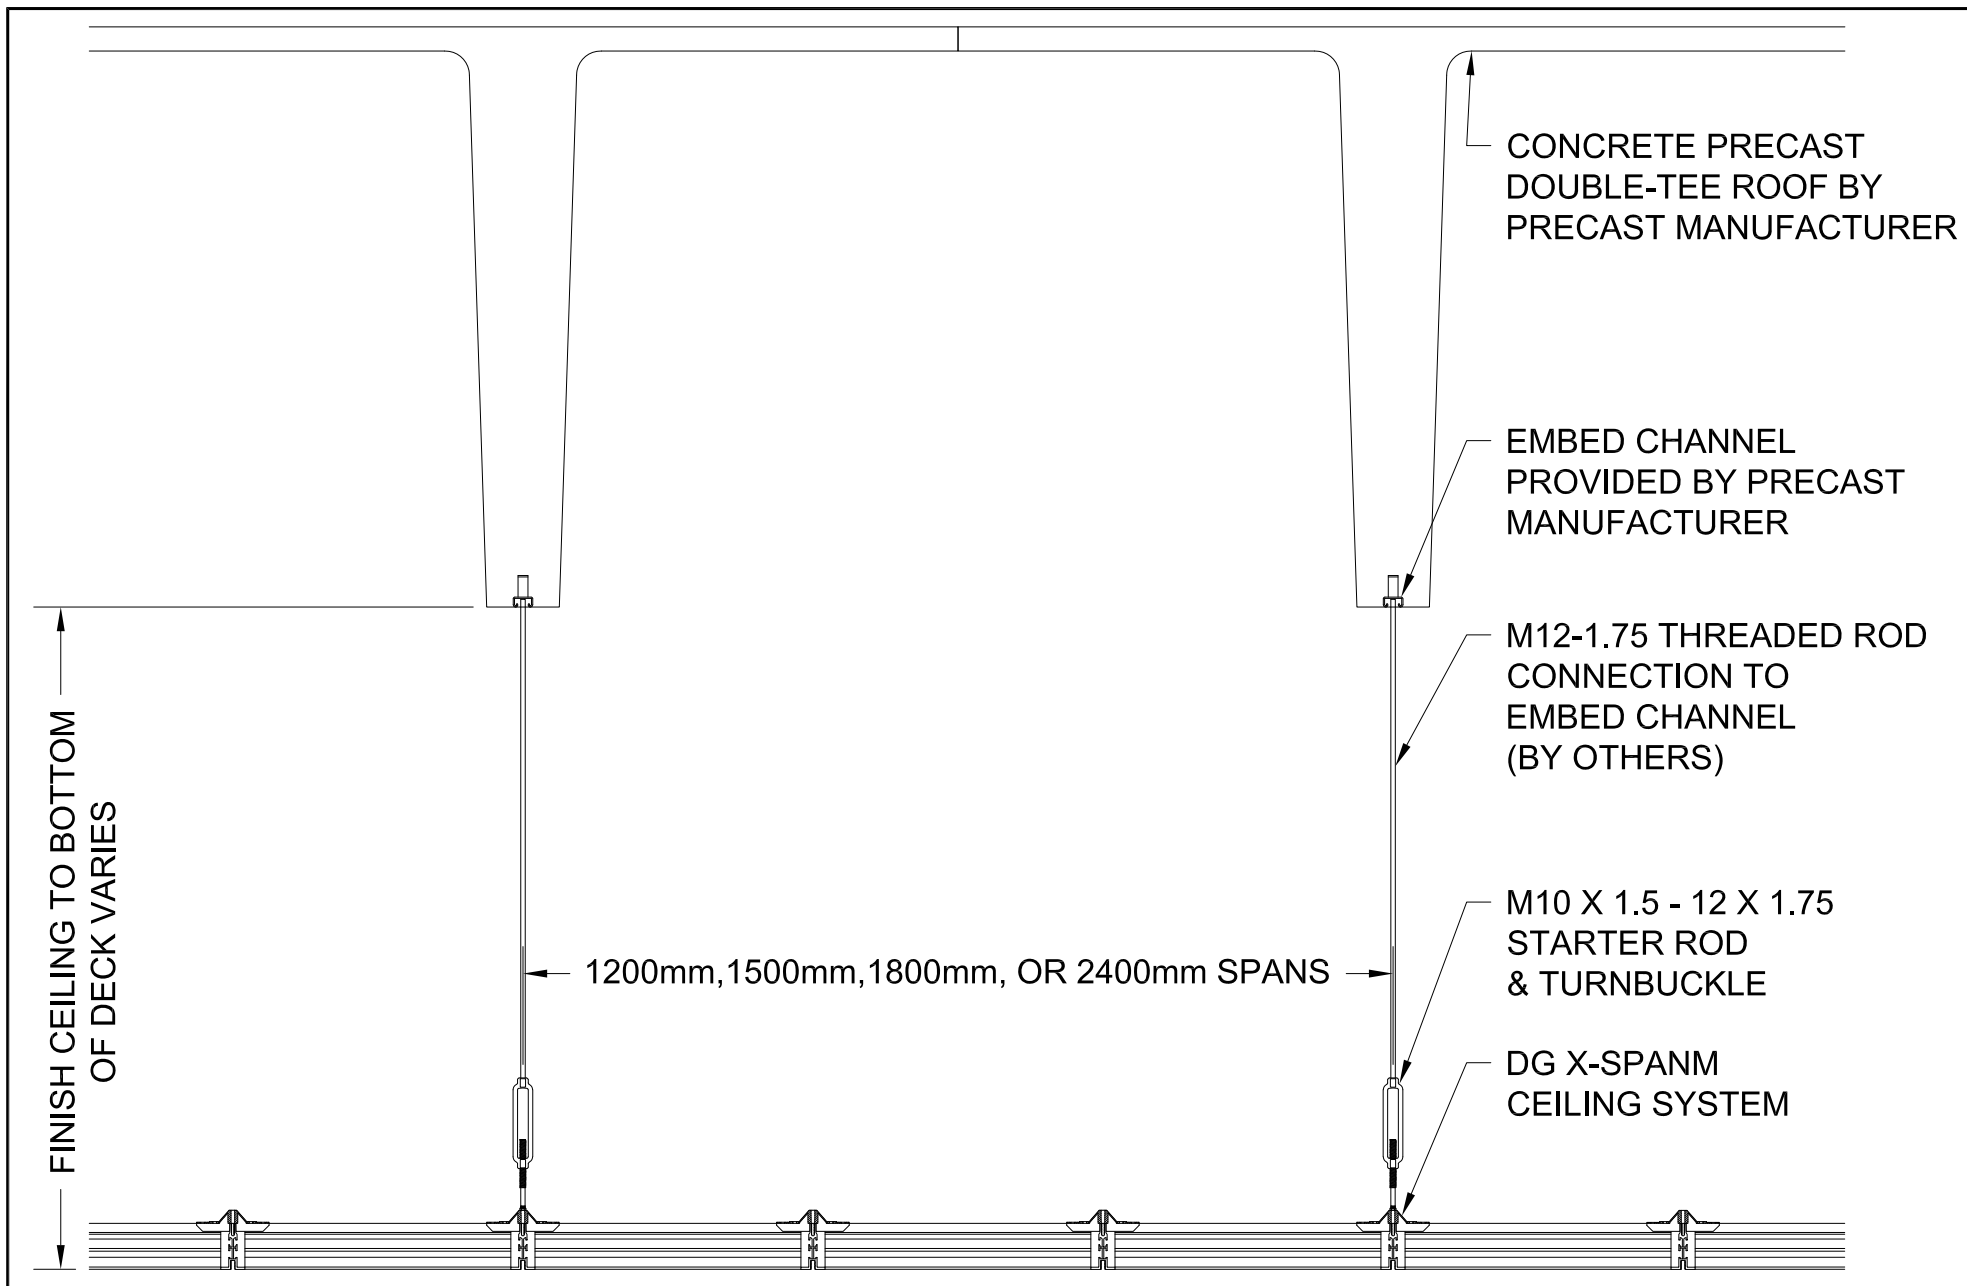

GORDON®
ARCHITECTURAL+ENGINEERED SOLUTIONS

5023 Hazel Jones Rd.
Bossier City, LA 71111
800.747.8954
GORDON-INC.COM
sales@gordon-inc.com


DATA CENTER CEILINGS STRUCTURAL GRID – DG X-SPAN METRIC SECTION AT STEM ANCHOR

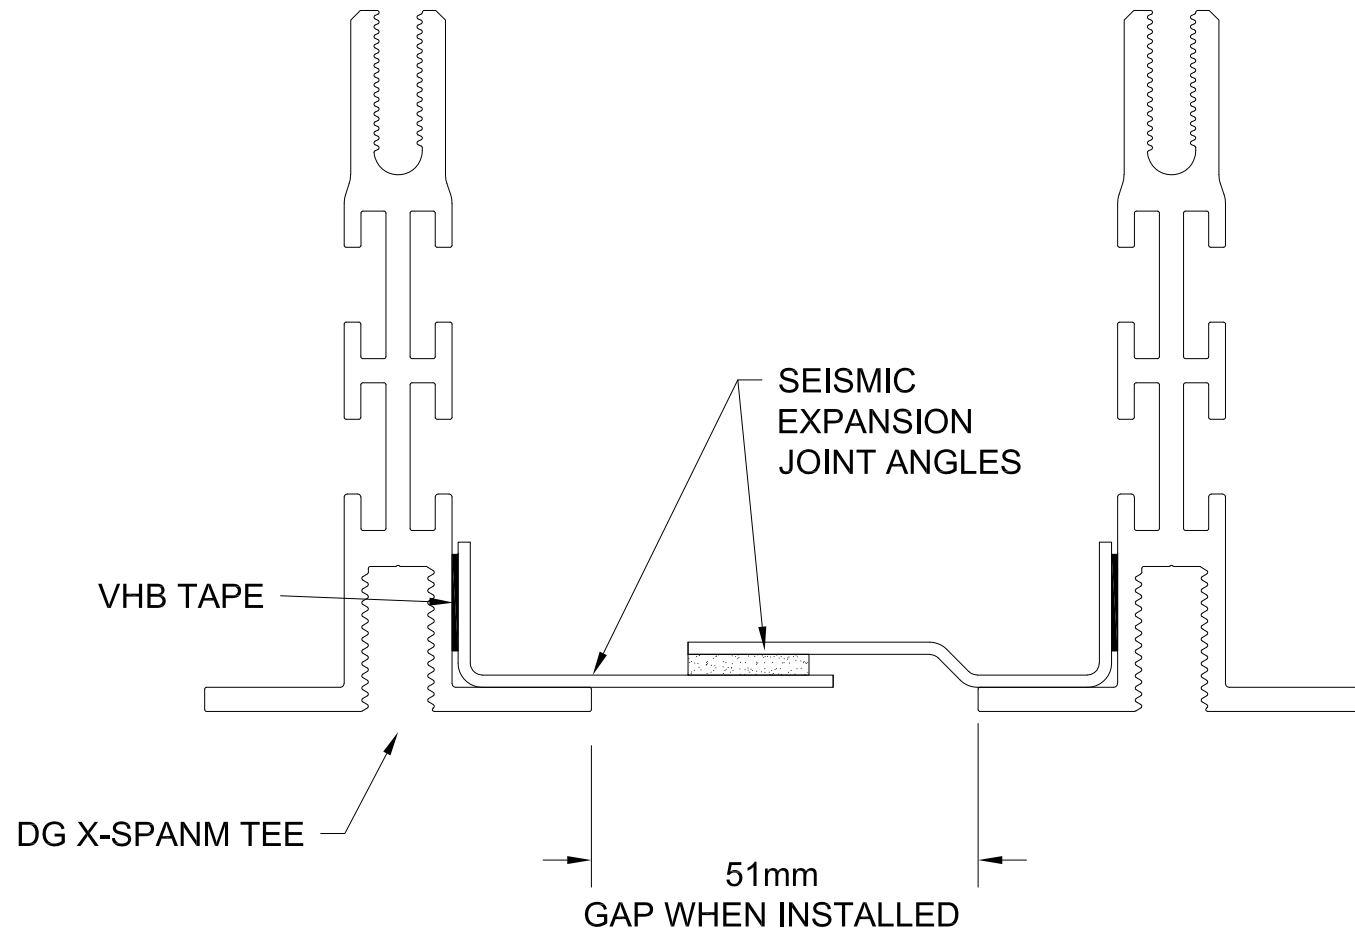



GORDON®
ARCHITECTURAL+ENGINEERED SOLUTIONS


5023 Hazel Jones Rd.
Bossier City, LA 71111
800.747.8954
GORDON-HNC.COM
sales@gordon-inc.com

DATA CENTER CEILINGS
STRUCTURAL GRID – DG X-SPAN METRIC
SEISMIC EXPANSION JOINT

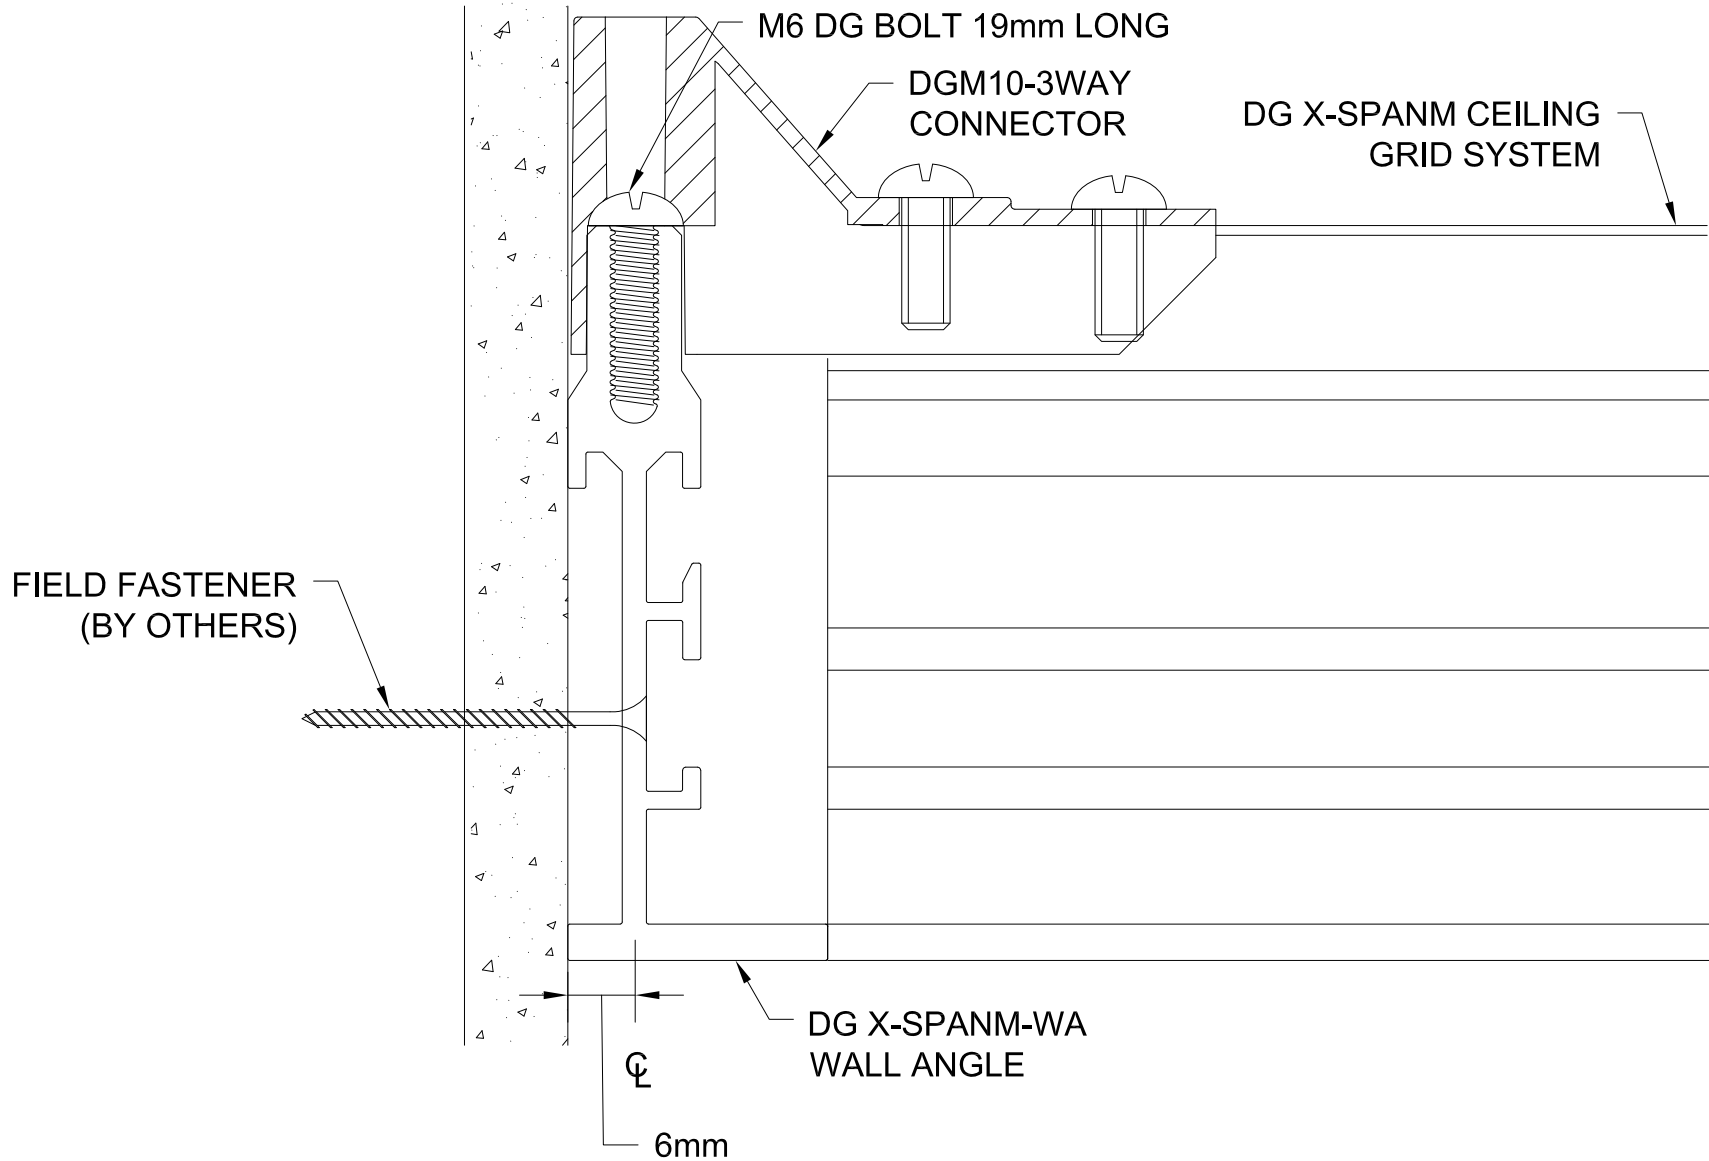

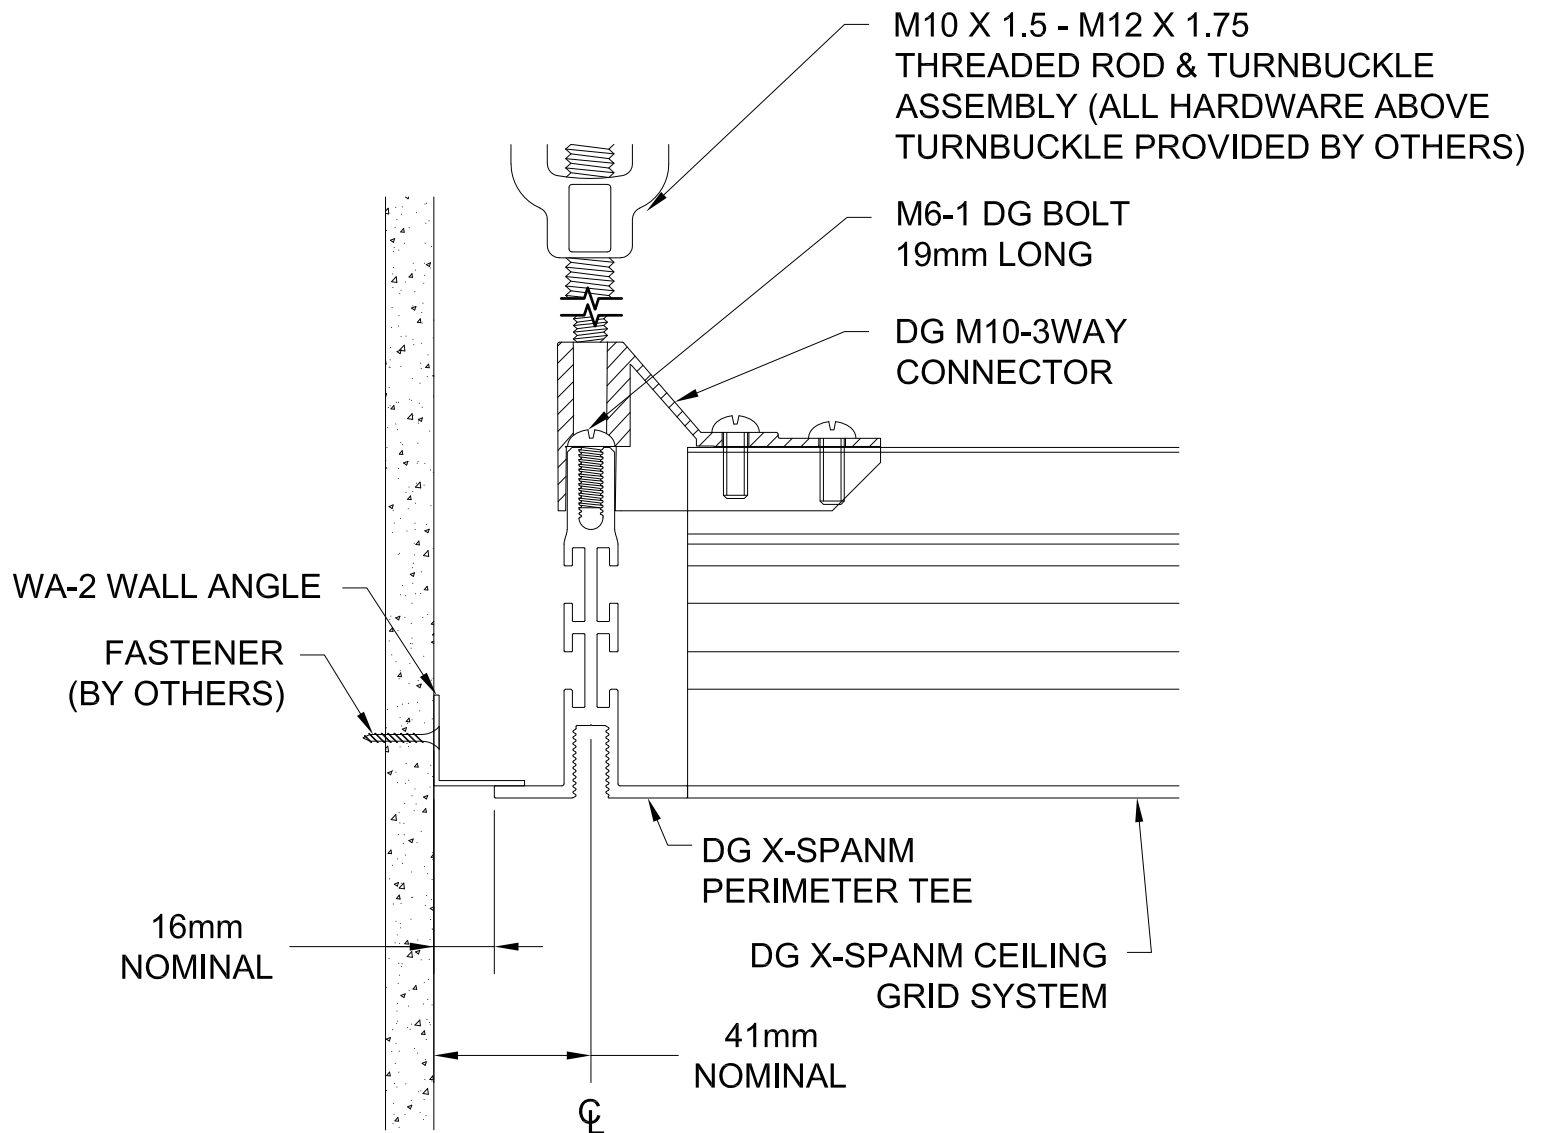

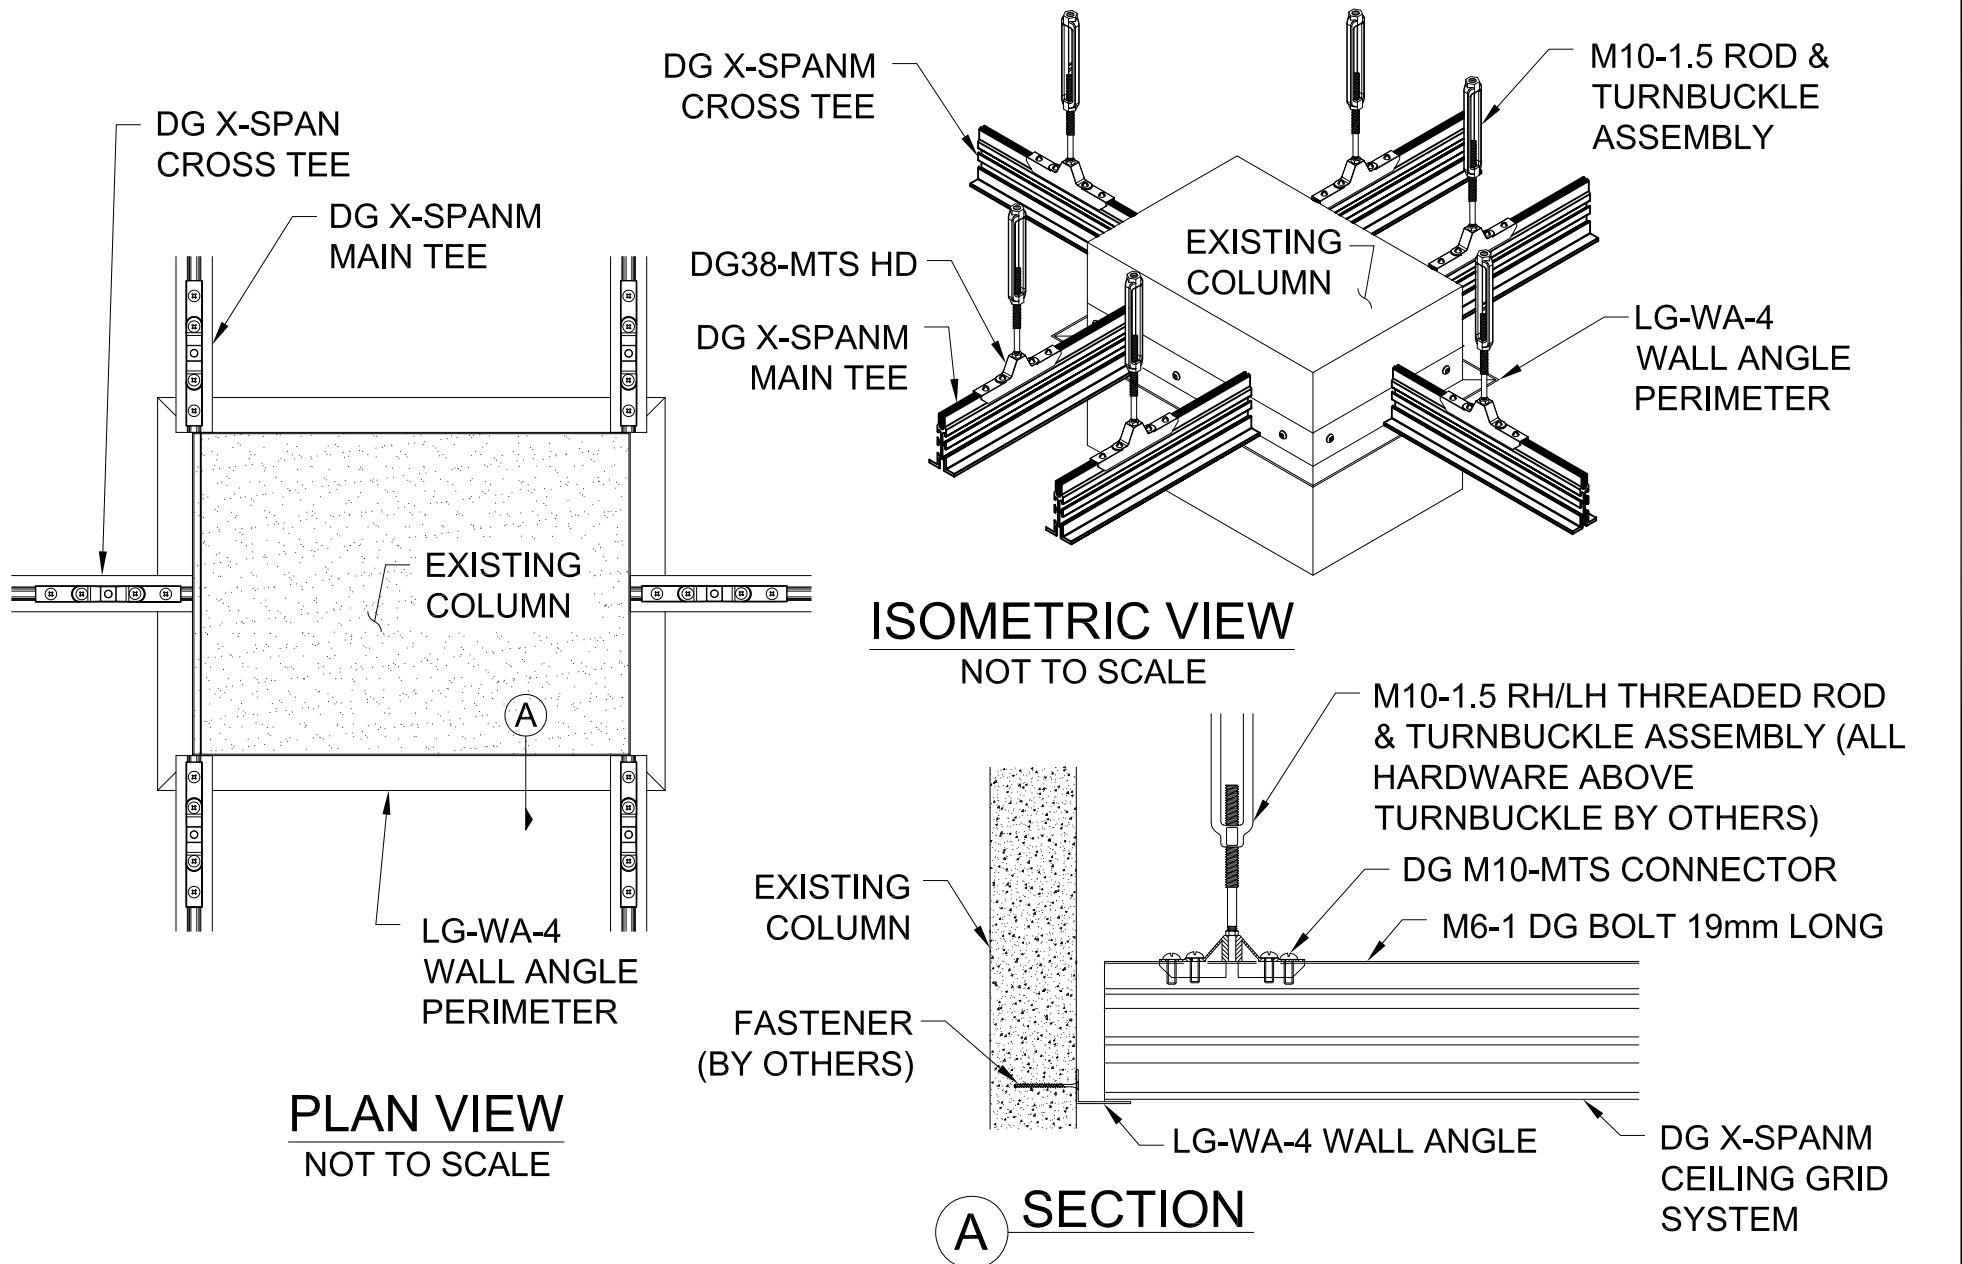


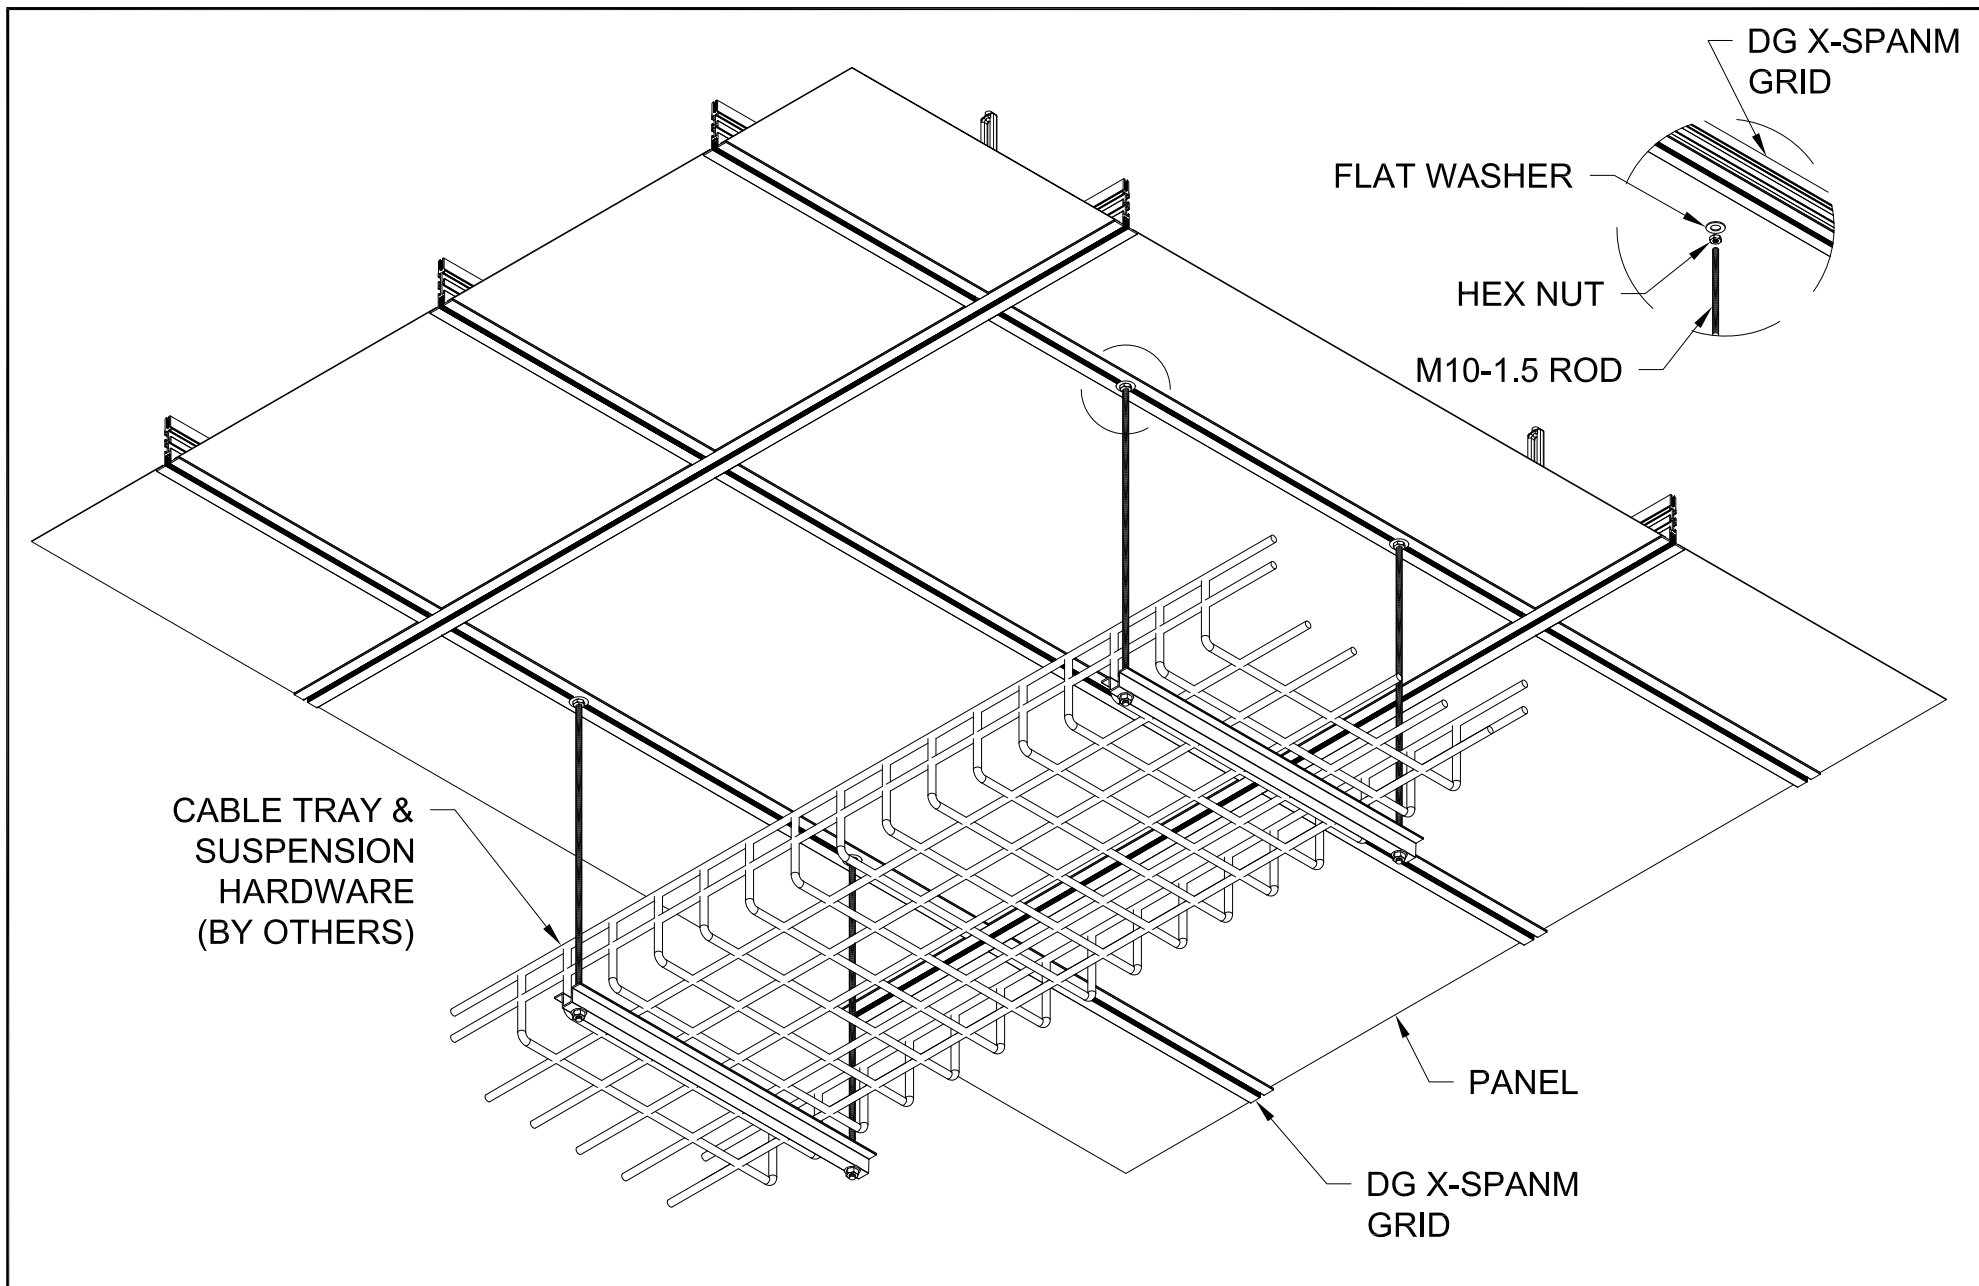

GORDON®
ARCHITECTURAL+ENGINEERED SOLUTIONS

5023 Hazel Jones Rd.
Bossier City, LA 71111
800.747.8954
GORDON-HNC.COM
sales@gordon-inc.com


DATA CENTER CEILINGS STRUCTURAL GRID – DG X-SPAN METRIC CABLE TRAY INSTALLATION

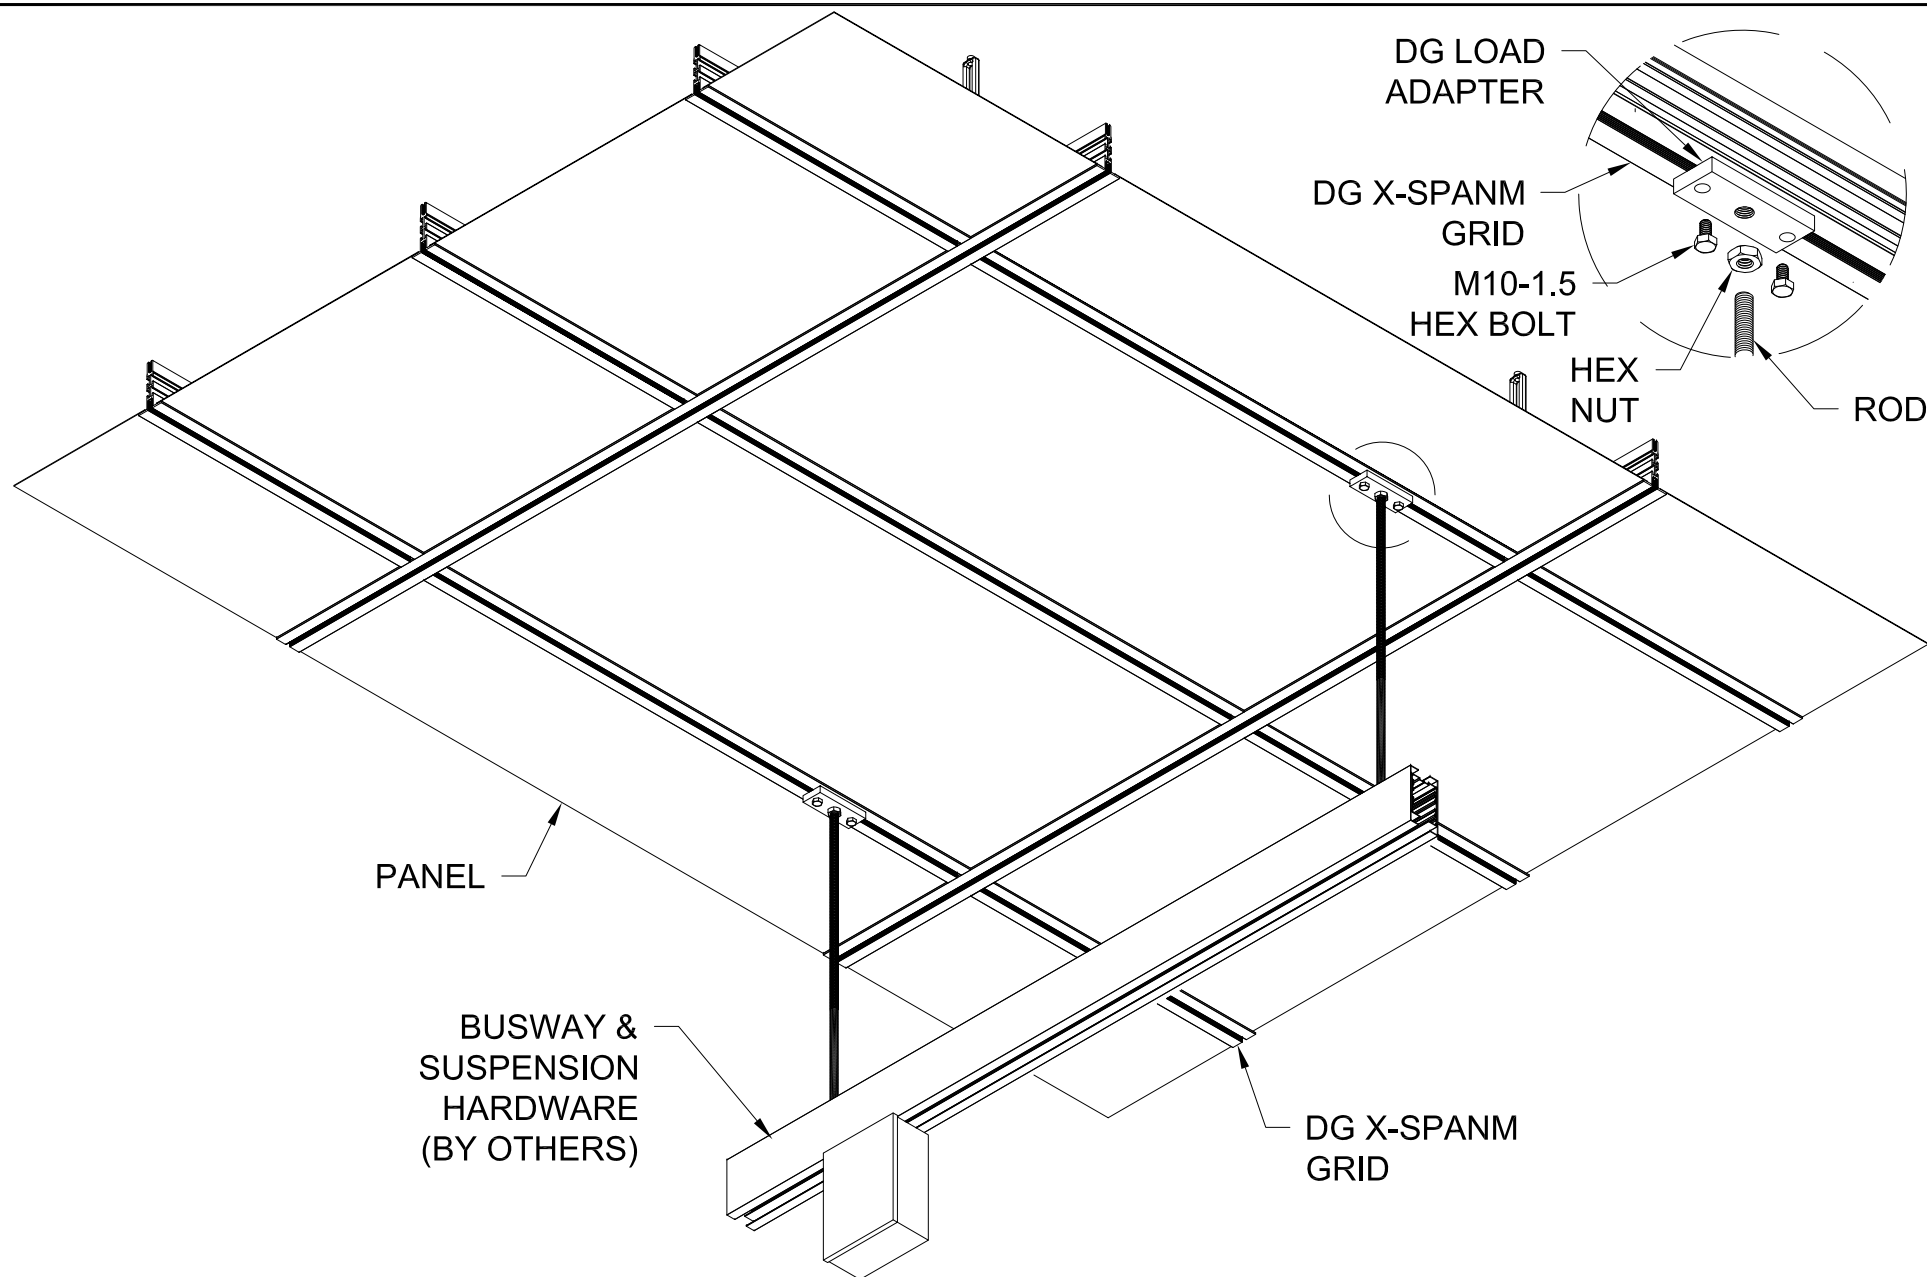

GORDON®
ARCHITECTURAL+ENGINEERED SOLUTIONS

5023 Hazel Jones Rd.
Bossier City, LA 71111
800.747.8954
GORDON-HNC.COM
sales@gordon-inc.com


DATA CENTER CEILINGS
STRUCTURAL GRID – DG X-SPAN METRIC
BUSWAY INSTALLATION WITH LOAD ADAPTER

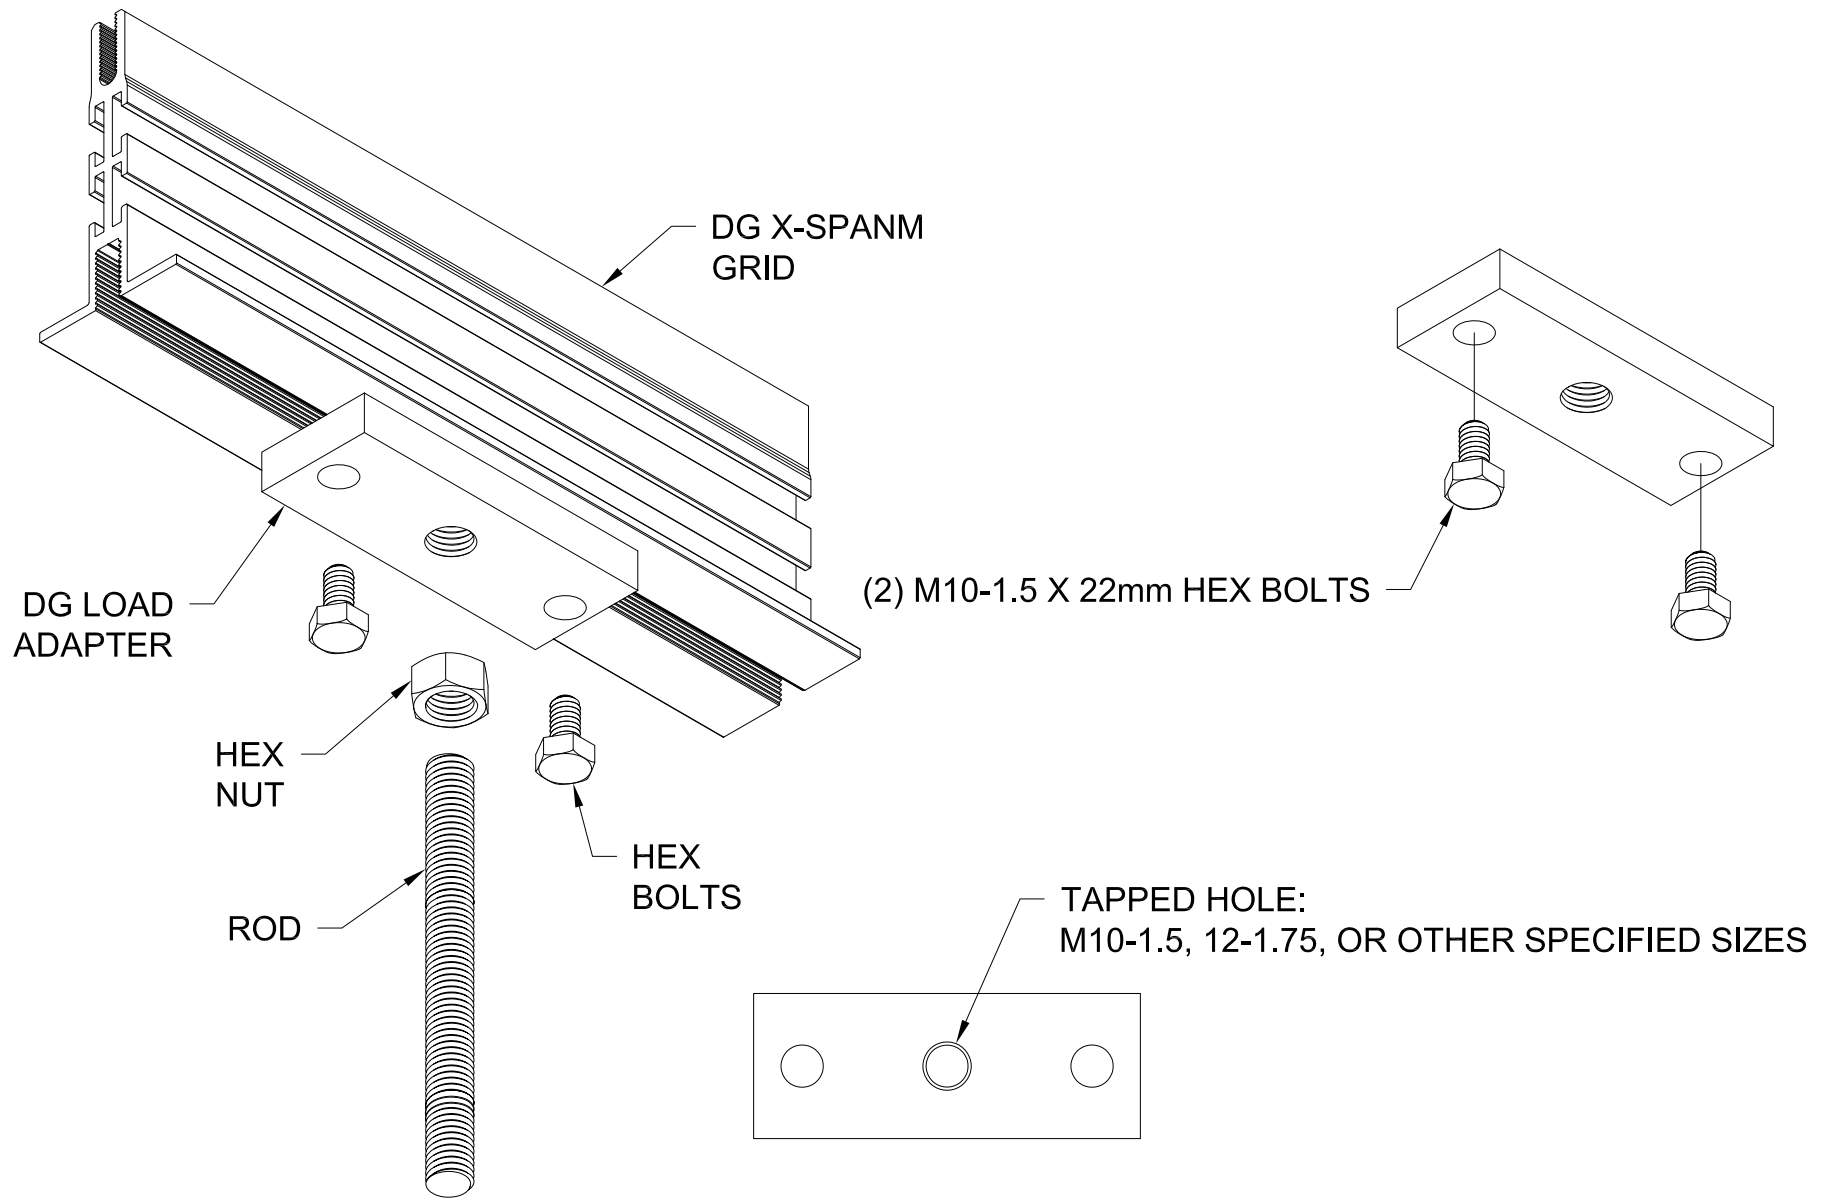

GORDON®
ARCHITECTURAL+ENGINEERED SOLUTIONS

5023 Hazel Jones Rd.
Bossier City, LA 71111
800.747.8954
GORDON-HNC.COM
sales@gordon-inc.com

DATA CENTER CEILINGS
STRUCTURAL GRID – DG X-SPAN METRIC
LOAD ADAPTER

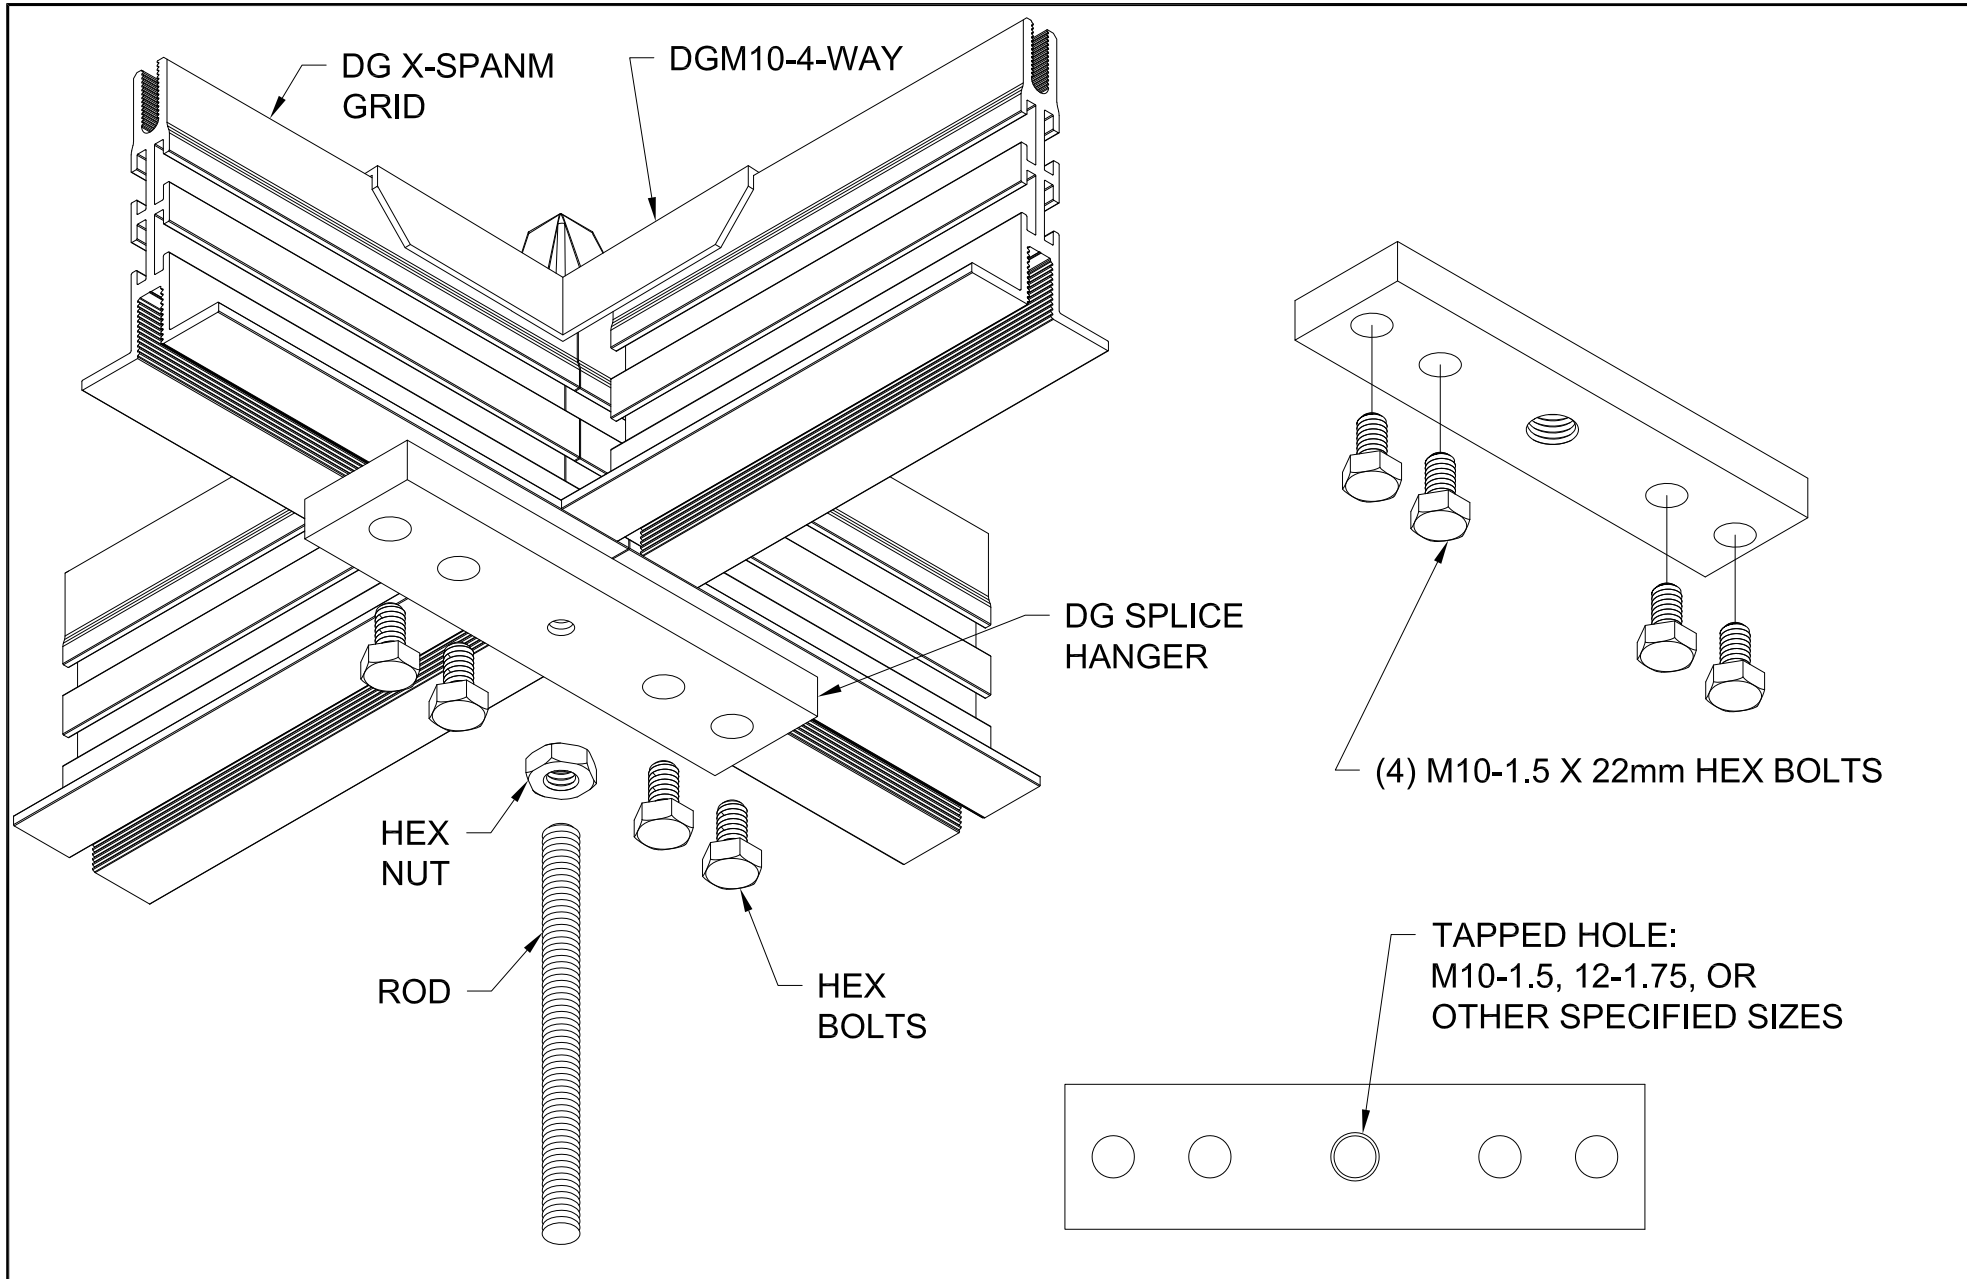

GORDON®
ARCHITECTURAL+ENGINEERED SOLUTIONS

5023 Hazel Jones Rd.
Bossier City, LA 71111
800.747.8954
GORDON-HNC.COM
sales@gordon-inc.com

**DATA CENTER CEILINGS
STRUCTURAL GRID – DG X-SPAN METRIC
SPLICE HANGER**