





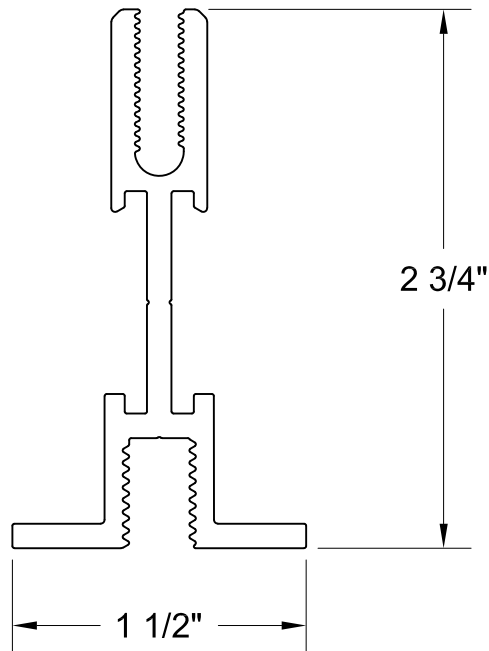

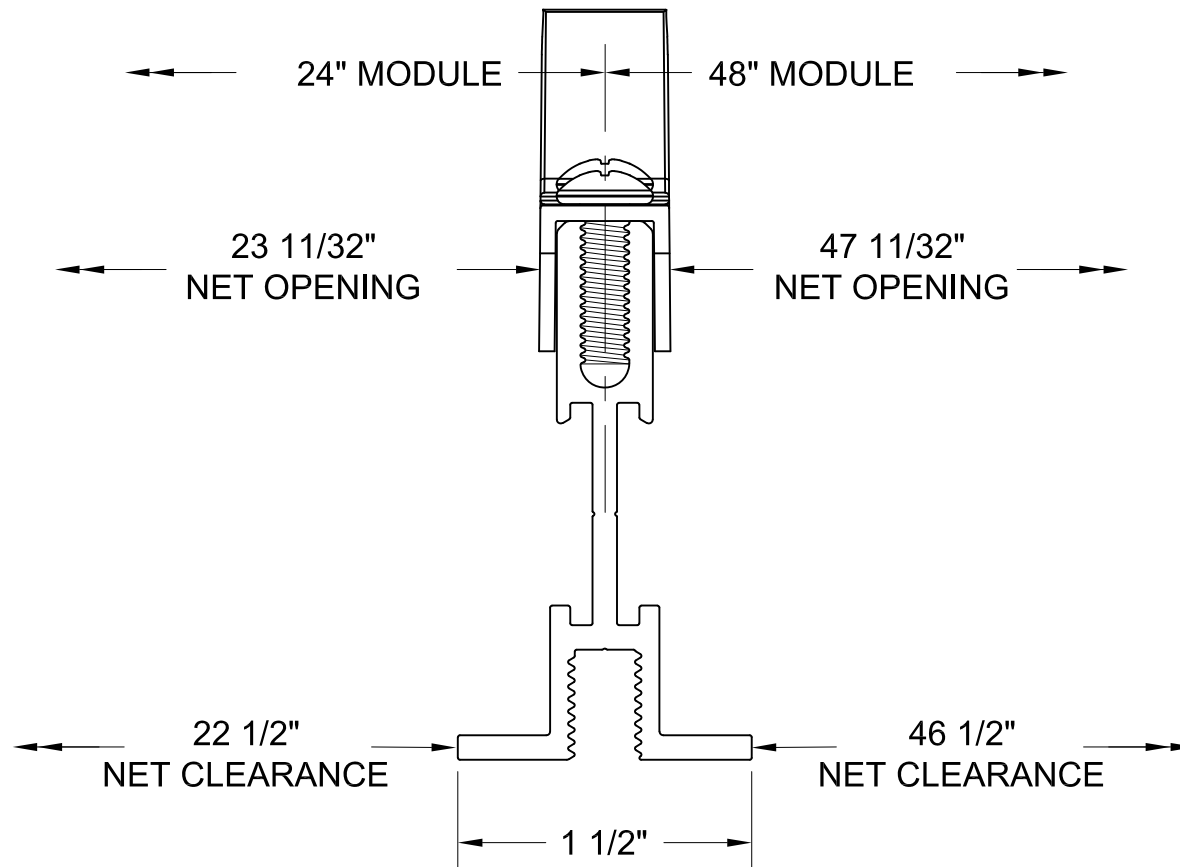

FIXTURES DIMENSIONS
ARE TYPICALLY MODULE SIZE LESS 7/8" (MAXIMUM O.D.)

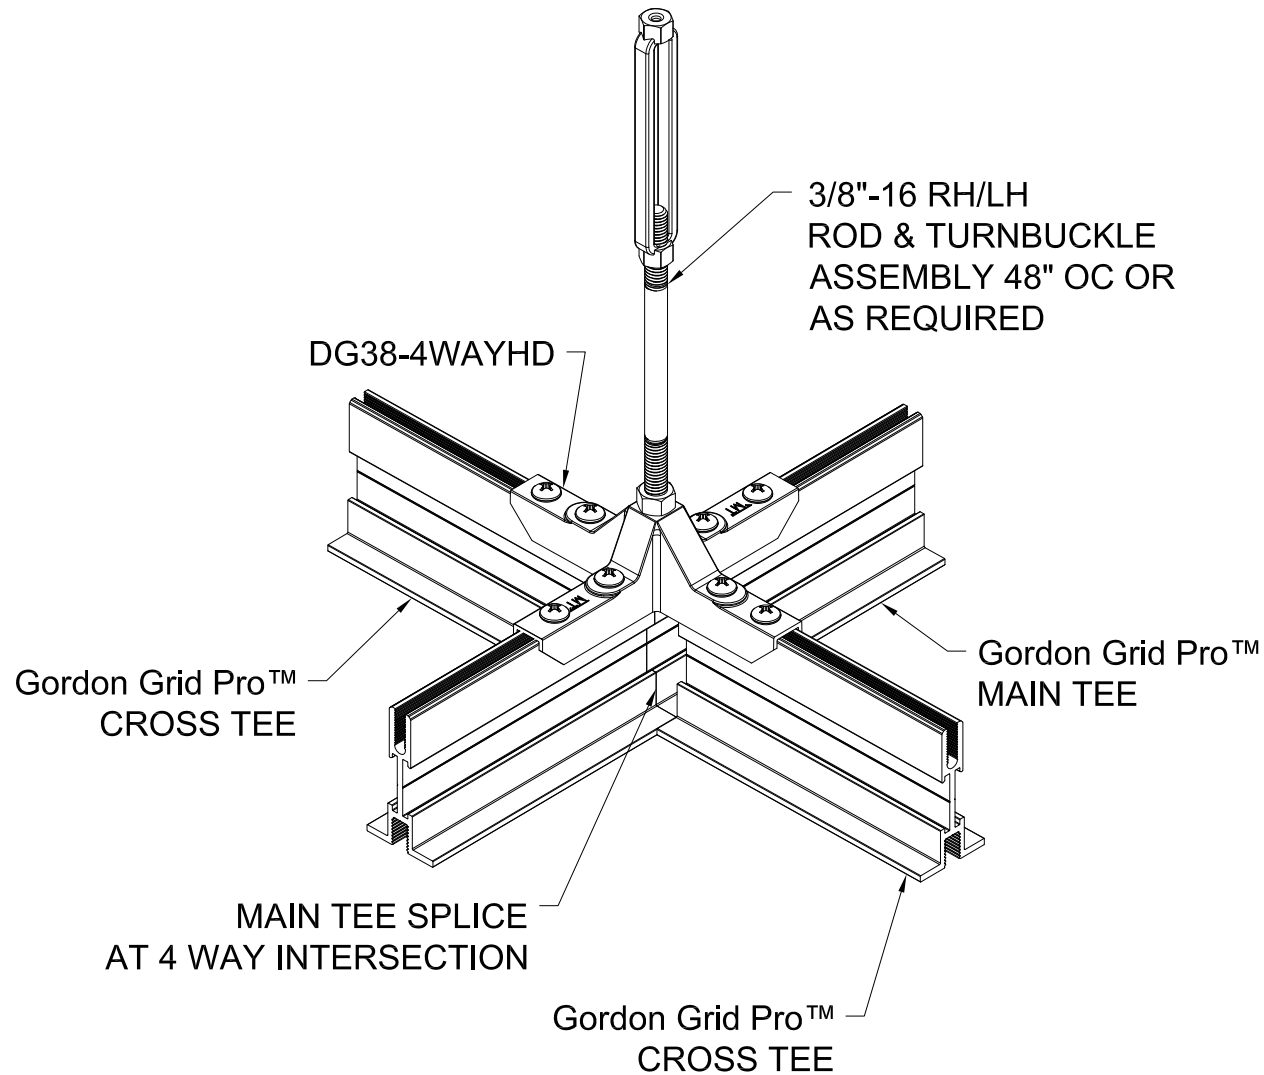


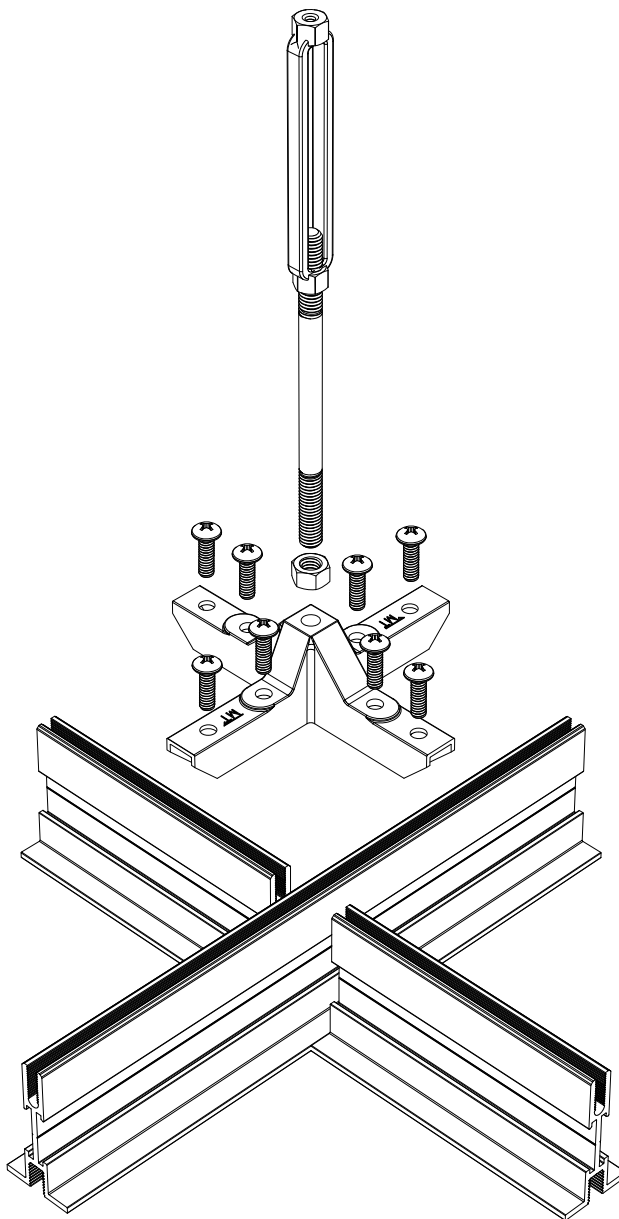

GORDON®
ARCHITECTURAL+ENGINEERED SOLUTIONS

5023 Hazel Jones Rd.
Bossier City, LA 71111
800.747.8954
GORDON-INC.COM
sales@gordon-inc.com


DATA CENTER CEILINGS
Gordon Grid Pro™
4-WAY CONNECTOR

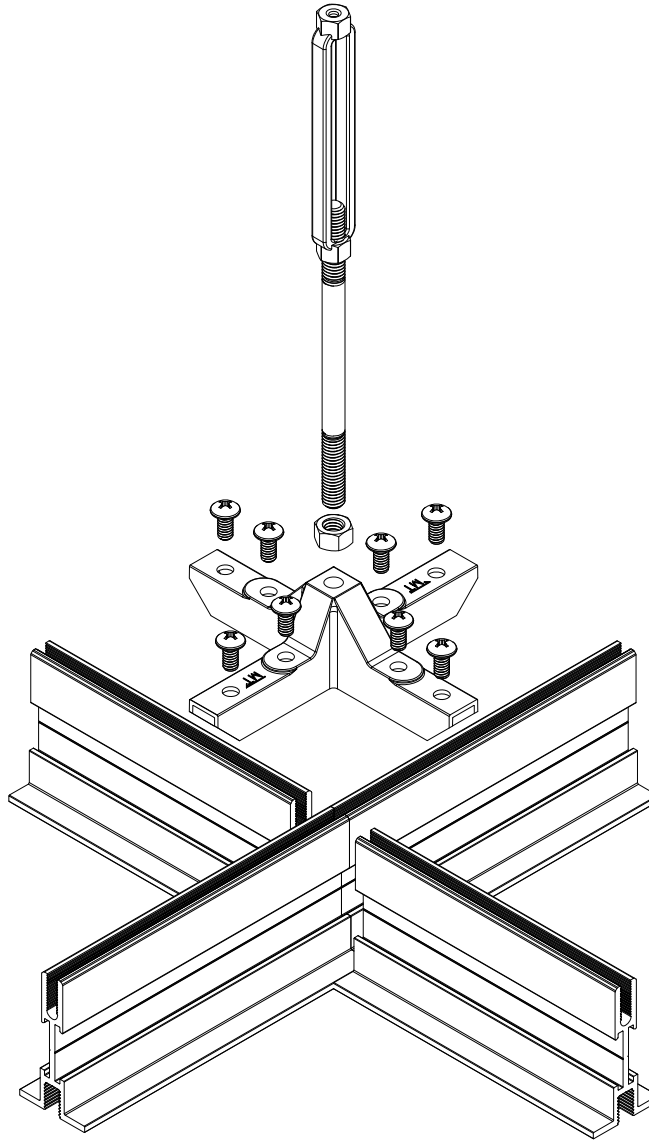


GORDON®
ARCHITECTURAL+ENGINEERED SOLUTIONS

5023 Hazel Jones Rd.
Bossier City, LA 71111
800.747.8954
GORDON-INC.COM
sales@gordon-inc.com

DATA CENTER CEILINGS
Gordon Grid Pro™
MAIN TEE SPLICE AT 4-WAY CONNECTOR

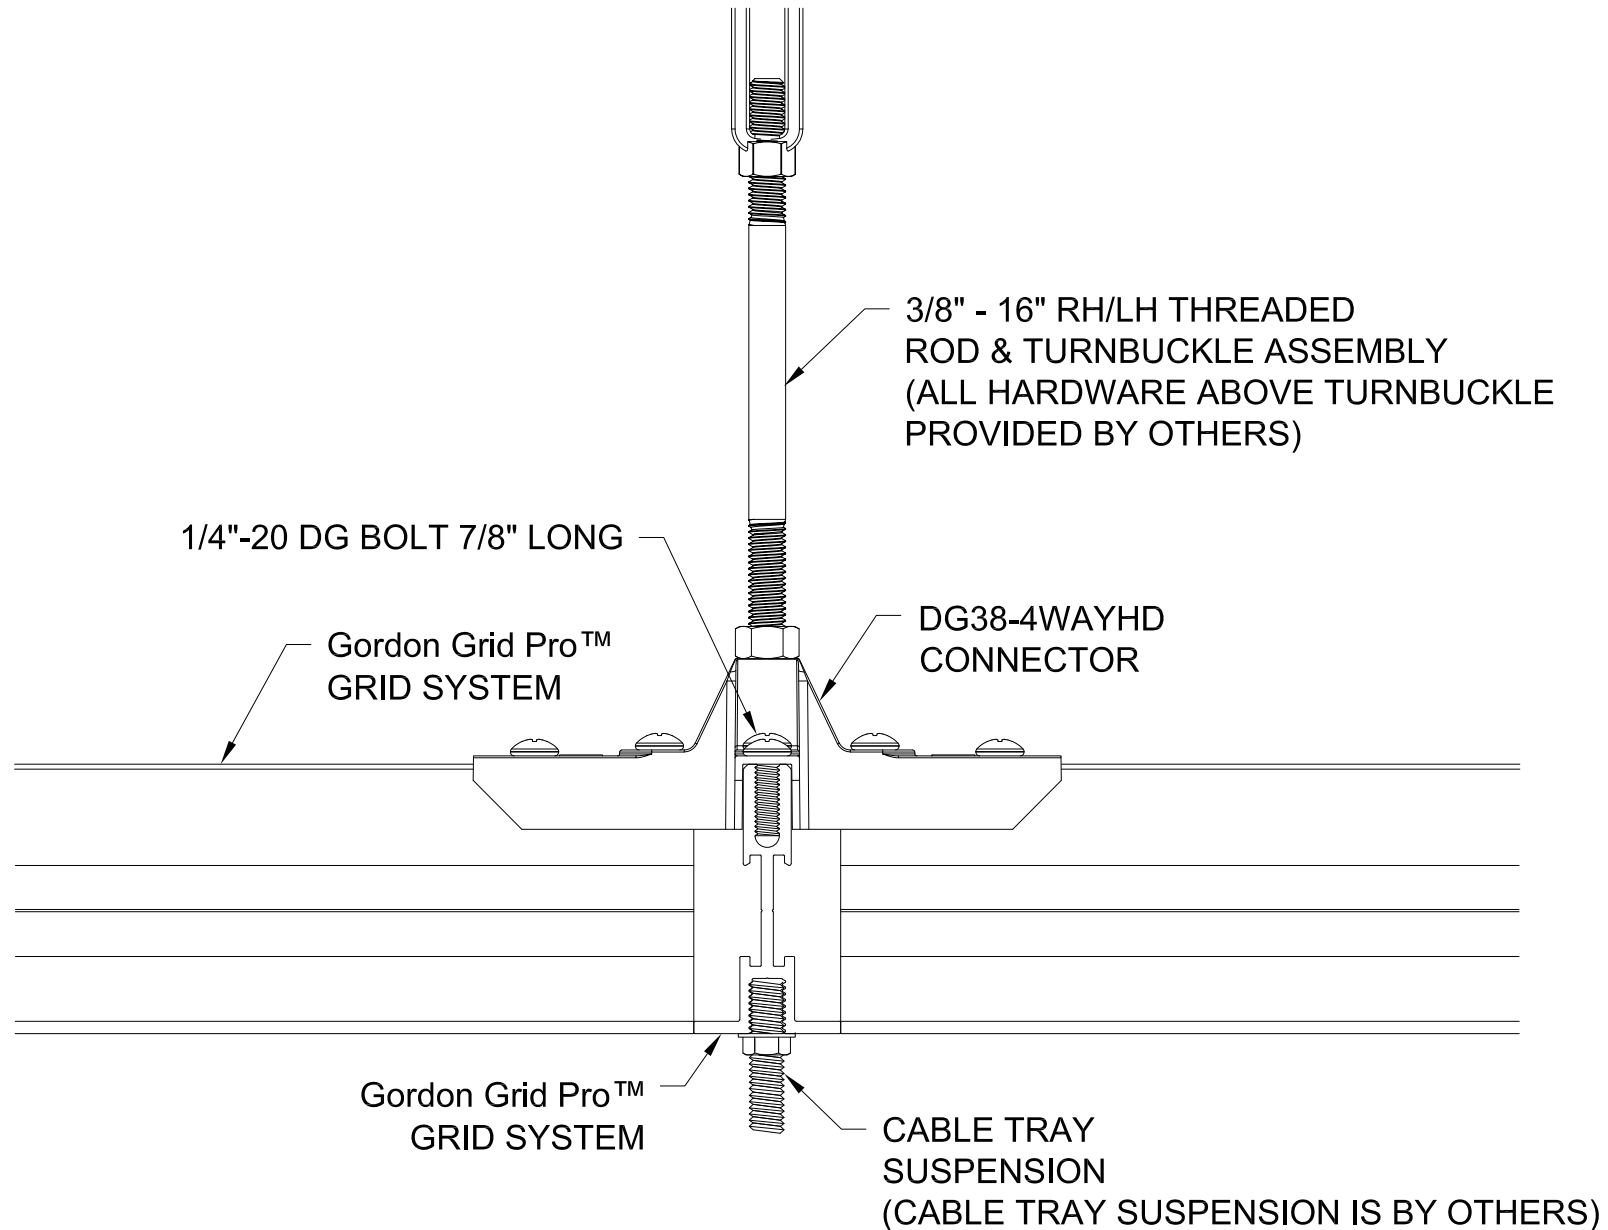


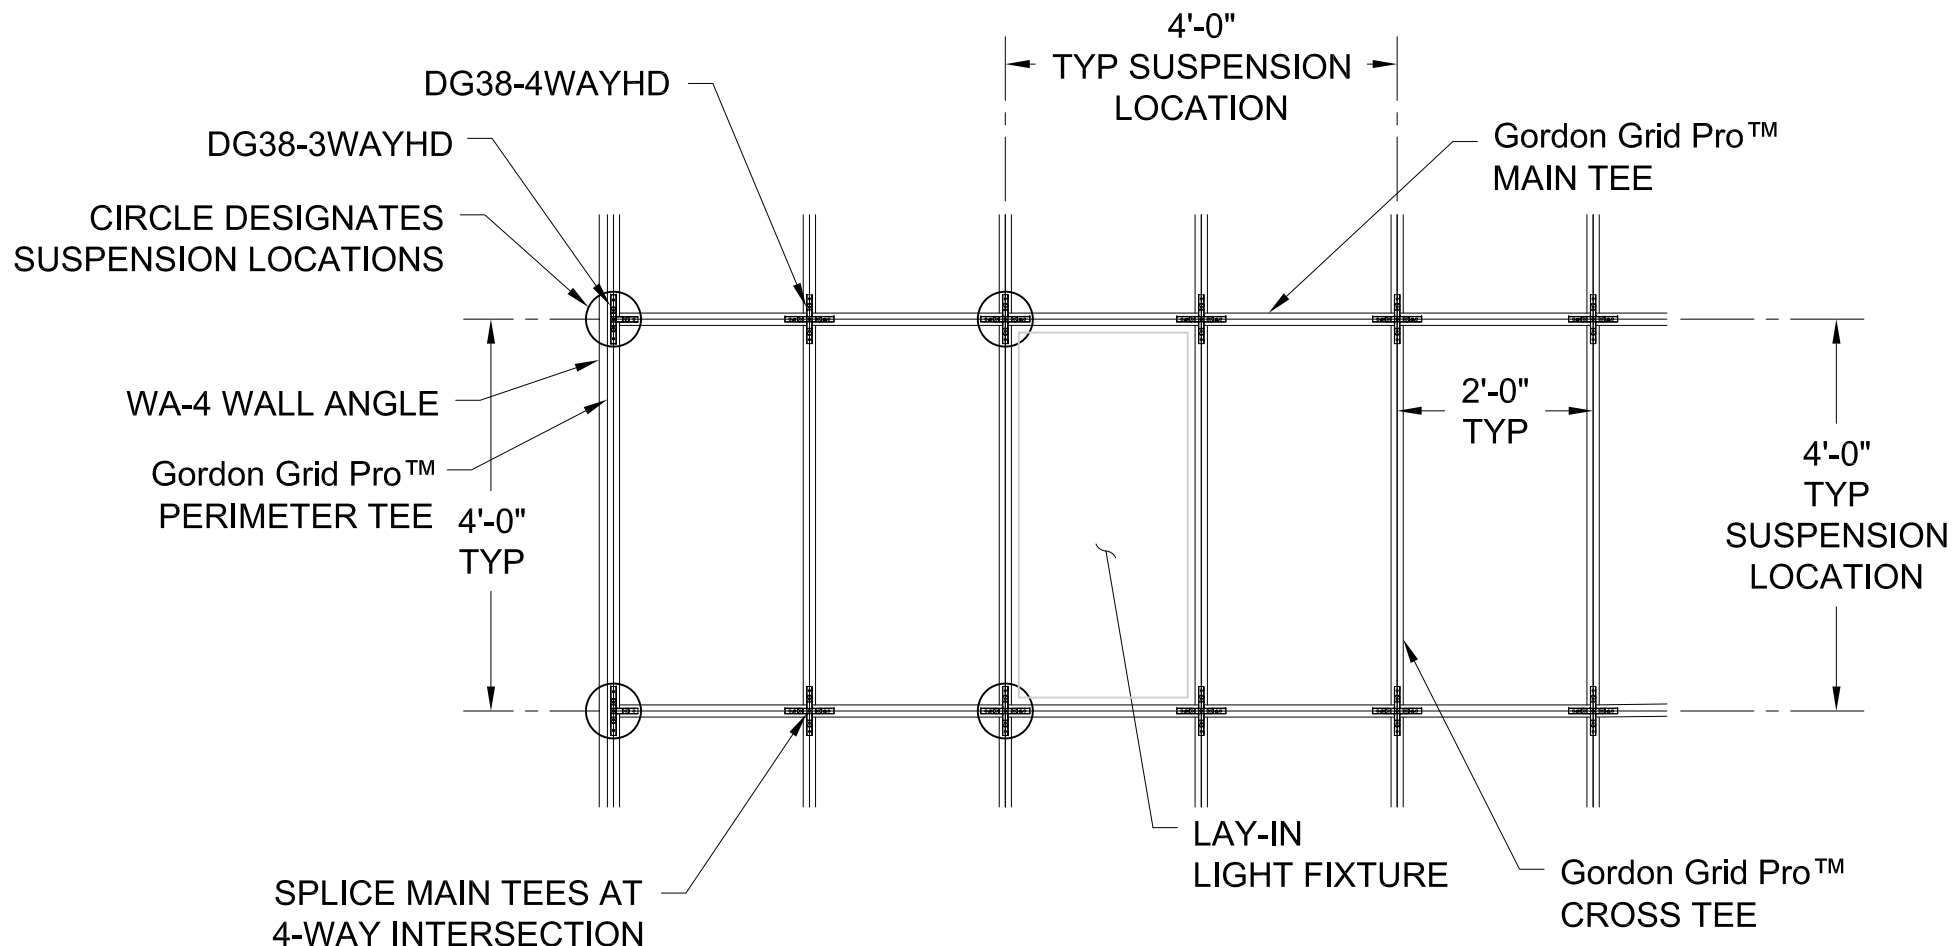

TYPICAL GRID PLAN


NOT TO SCALE


CONTACT GORDON DATA CENTER PRODUCTS DIVISION
FOR INFORMATION ON PANEL OPTIONS AND DataLUME LIGHT
FIXTURES SIZED TO FIT THIS GRID MODULE

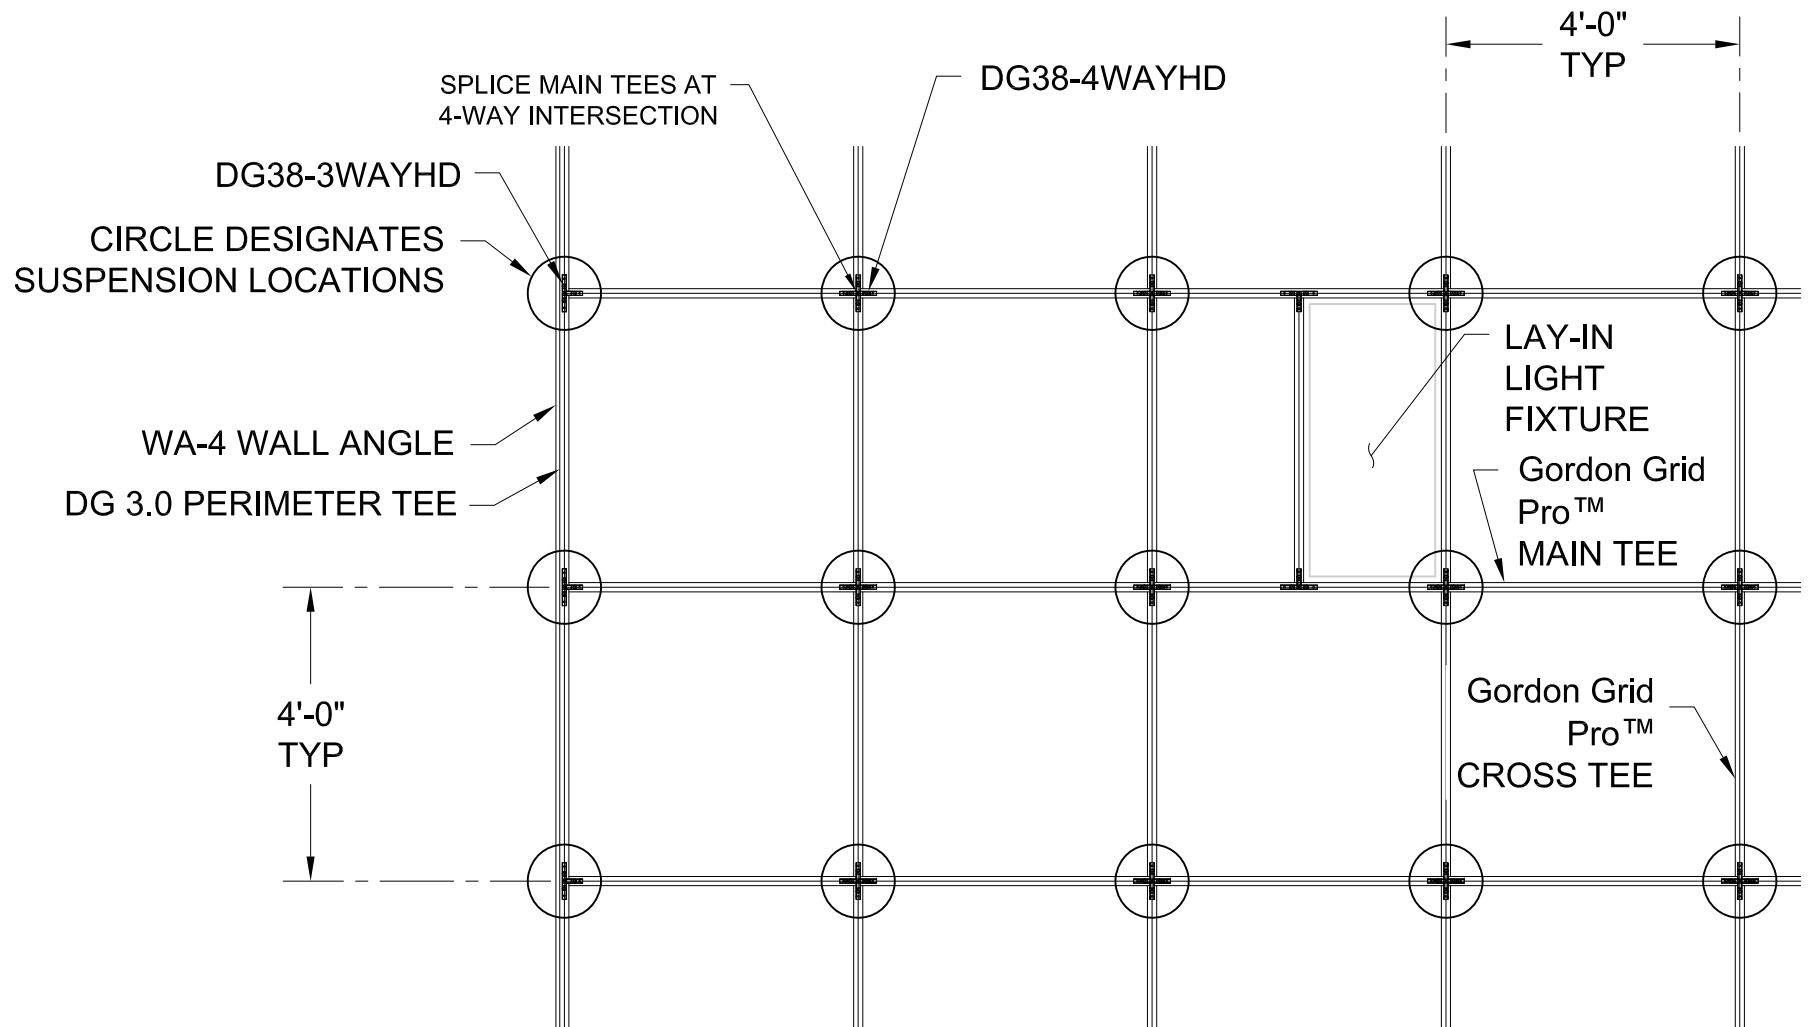



TYPICAL GRID PLAN
NOT TO SCALE


CONTACT GORDON DATA CENTER PRODUCTS DIVISION
FOR INFORMATION ON PANEL OPTIONS AND DataLUME LIGHT
FIXTURES SIZED TO FIT THIS GRID MODULE

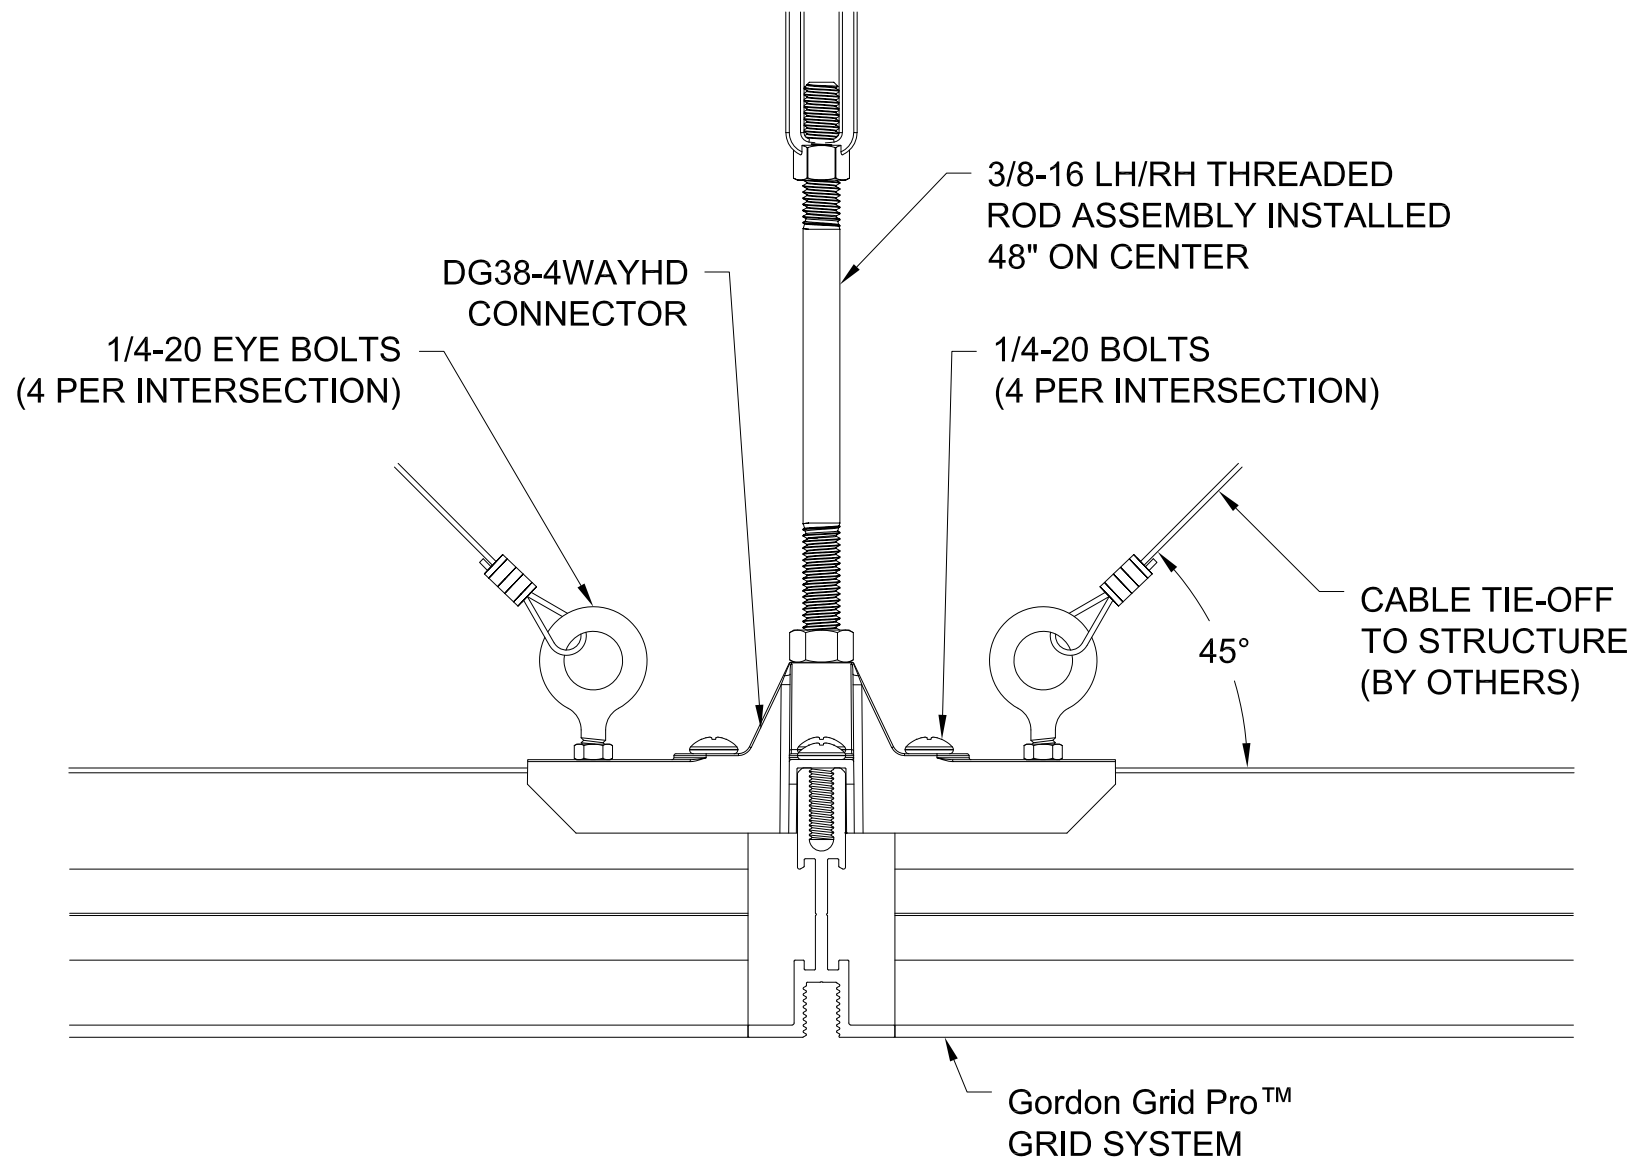


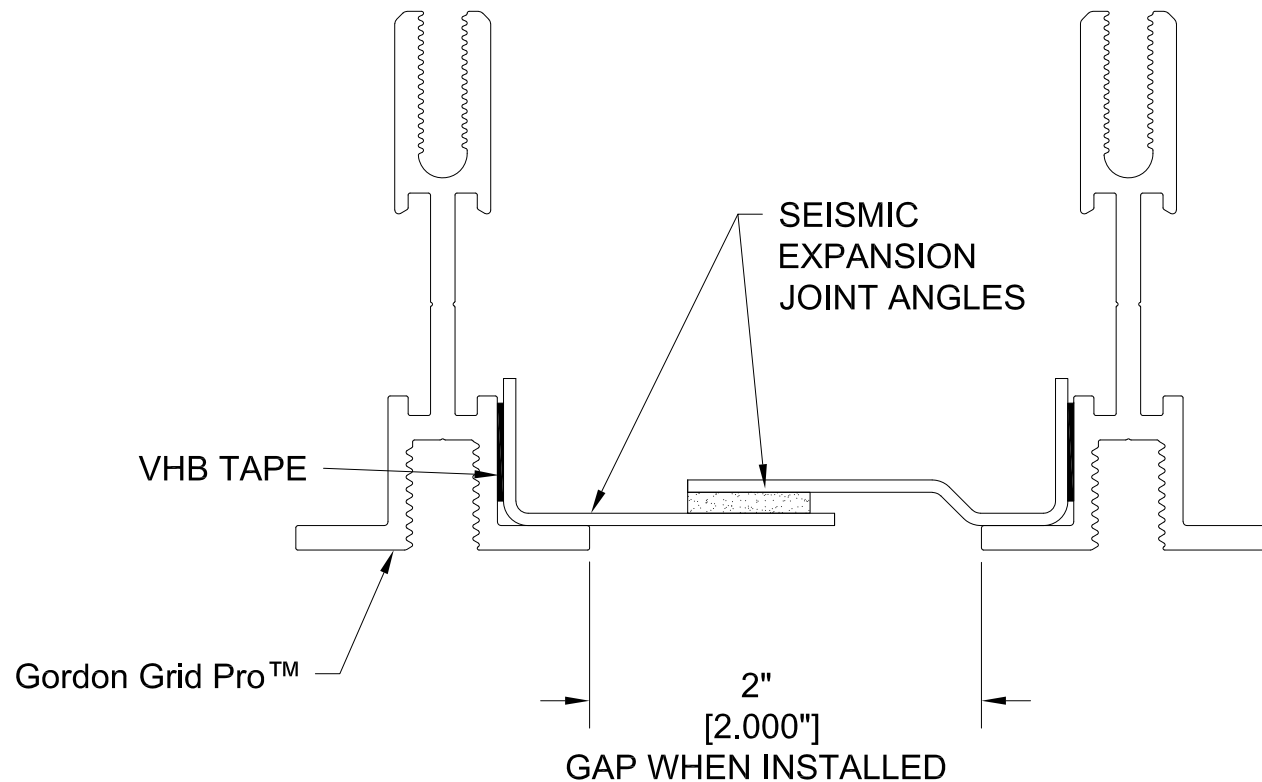

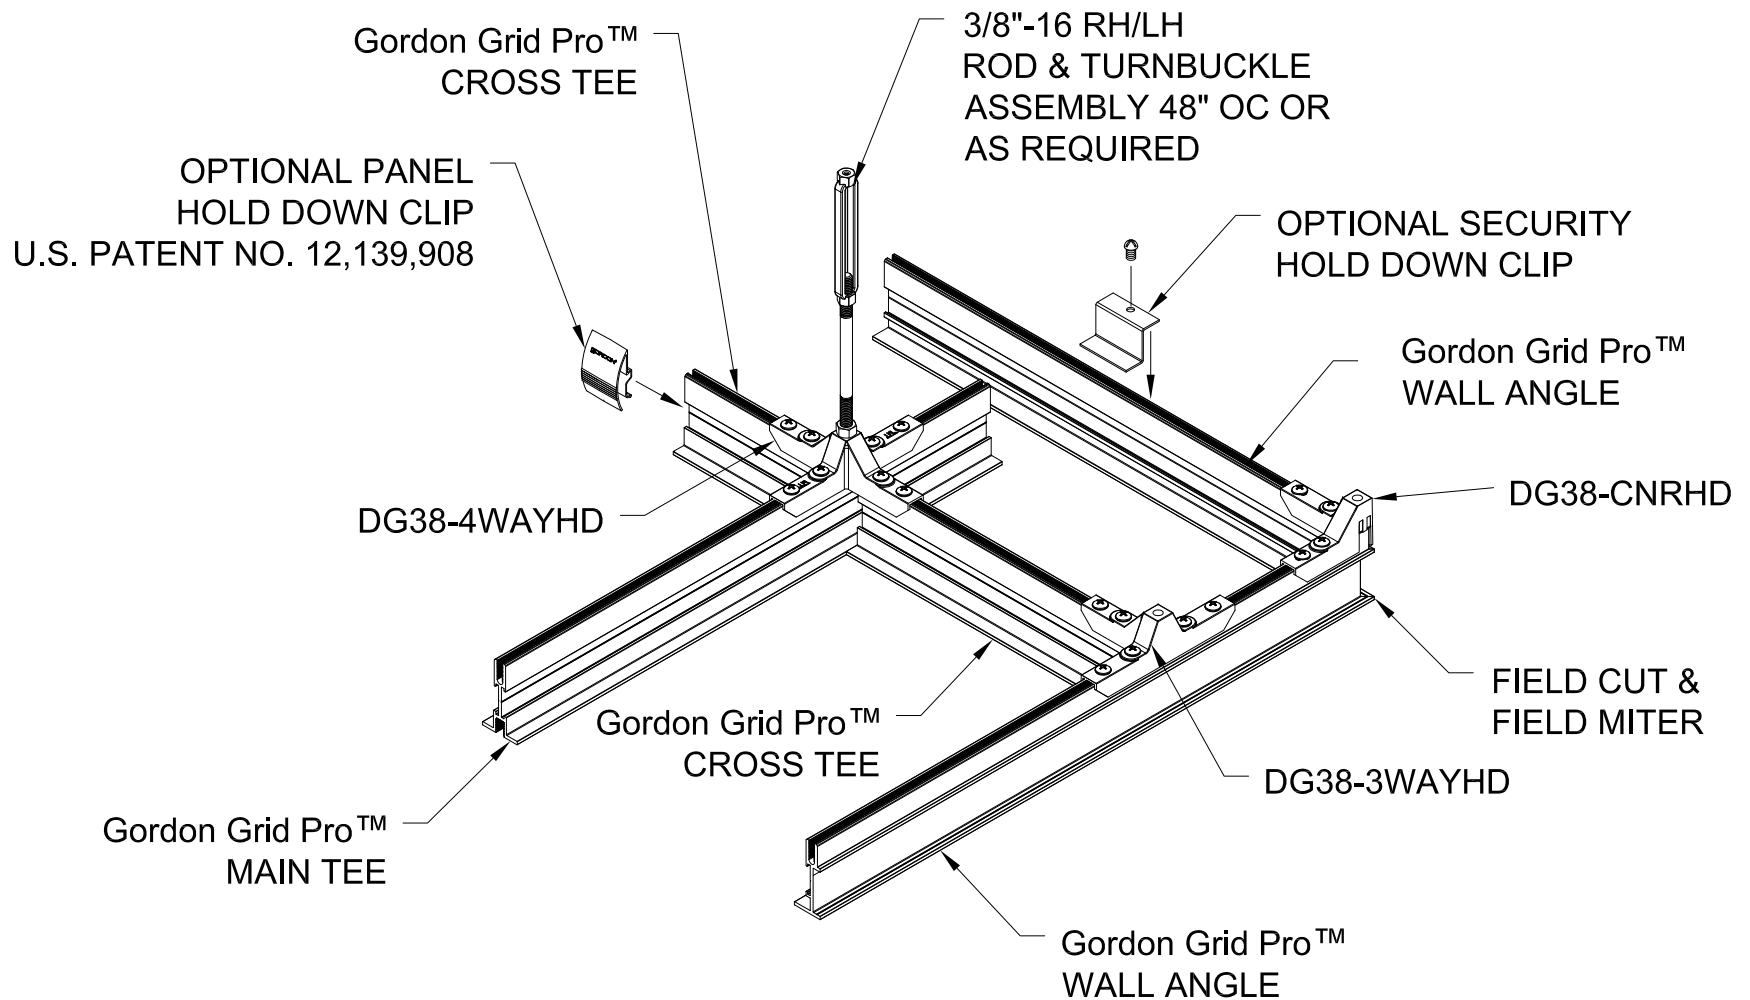

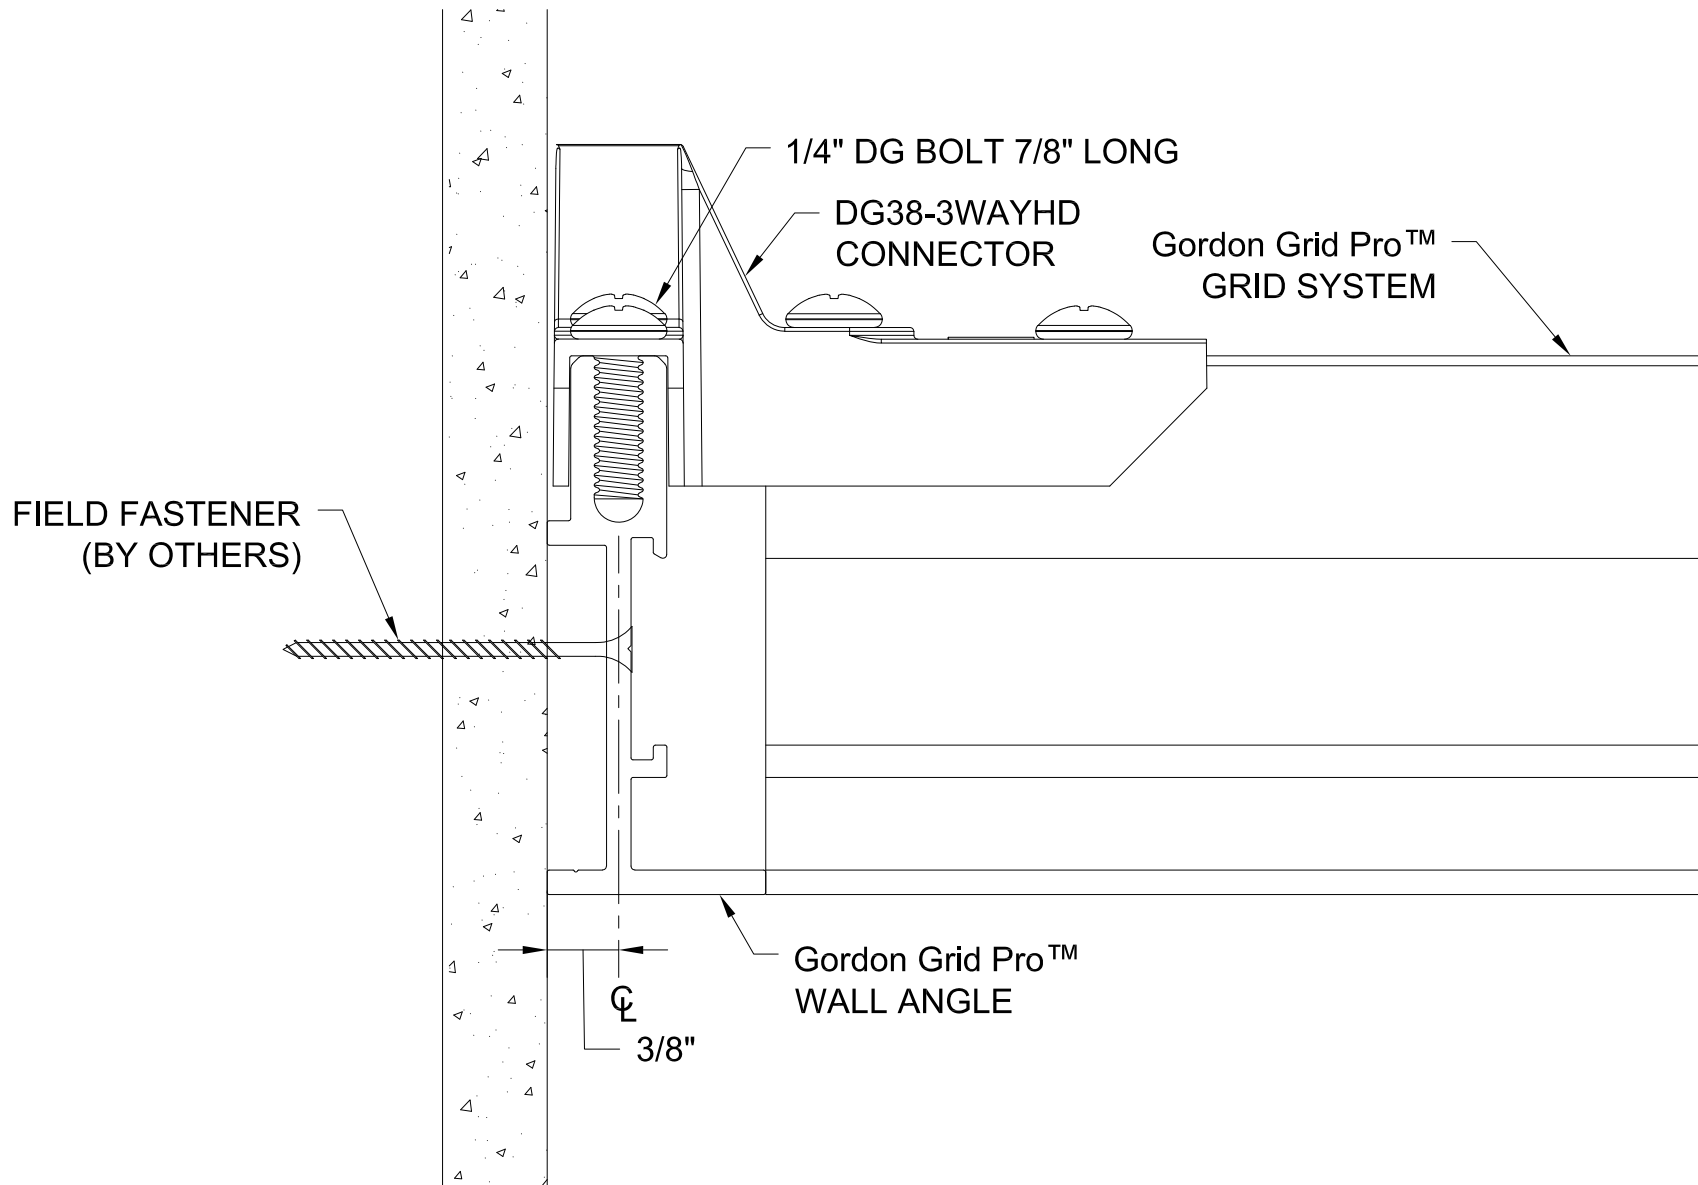

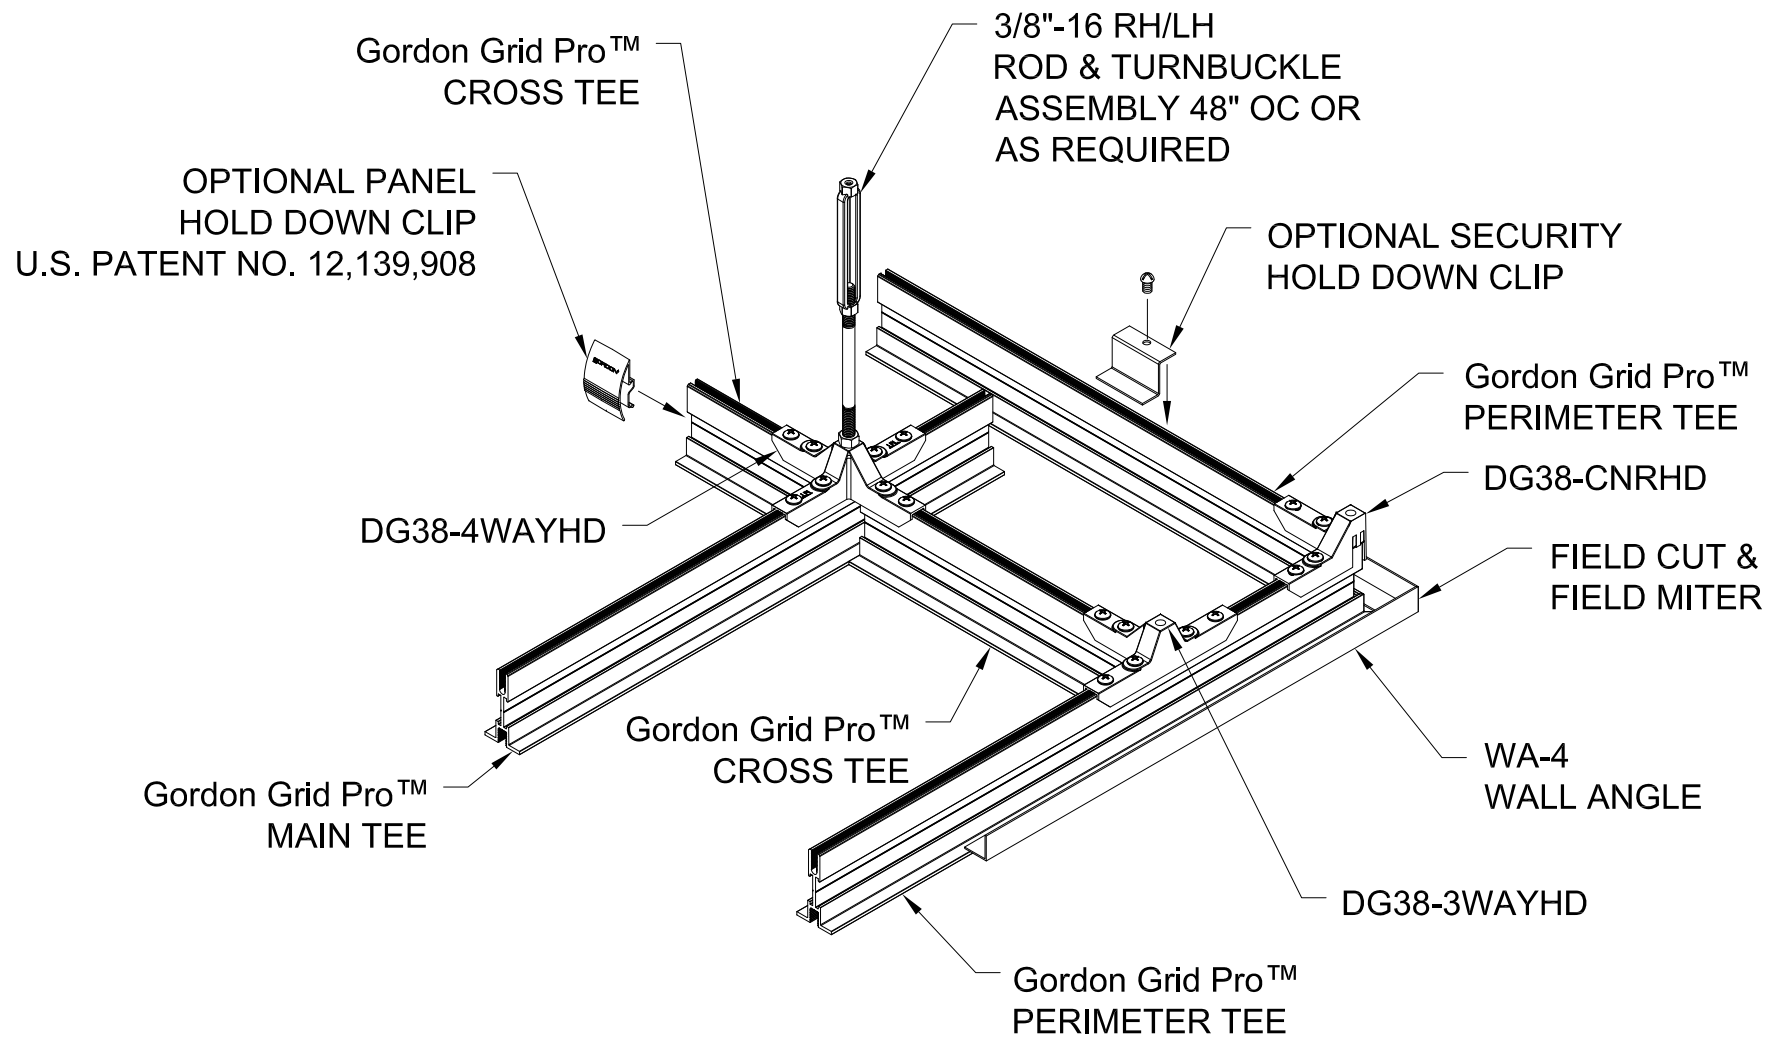


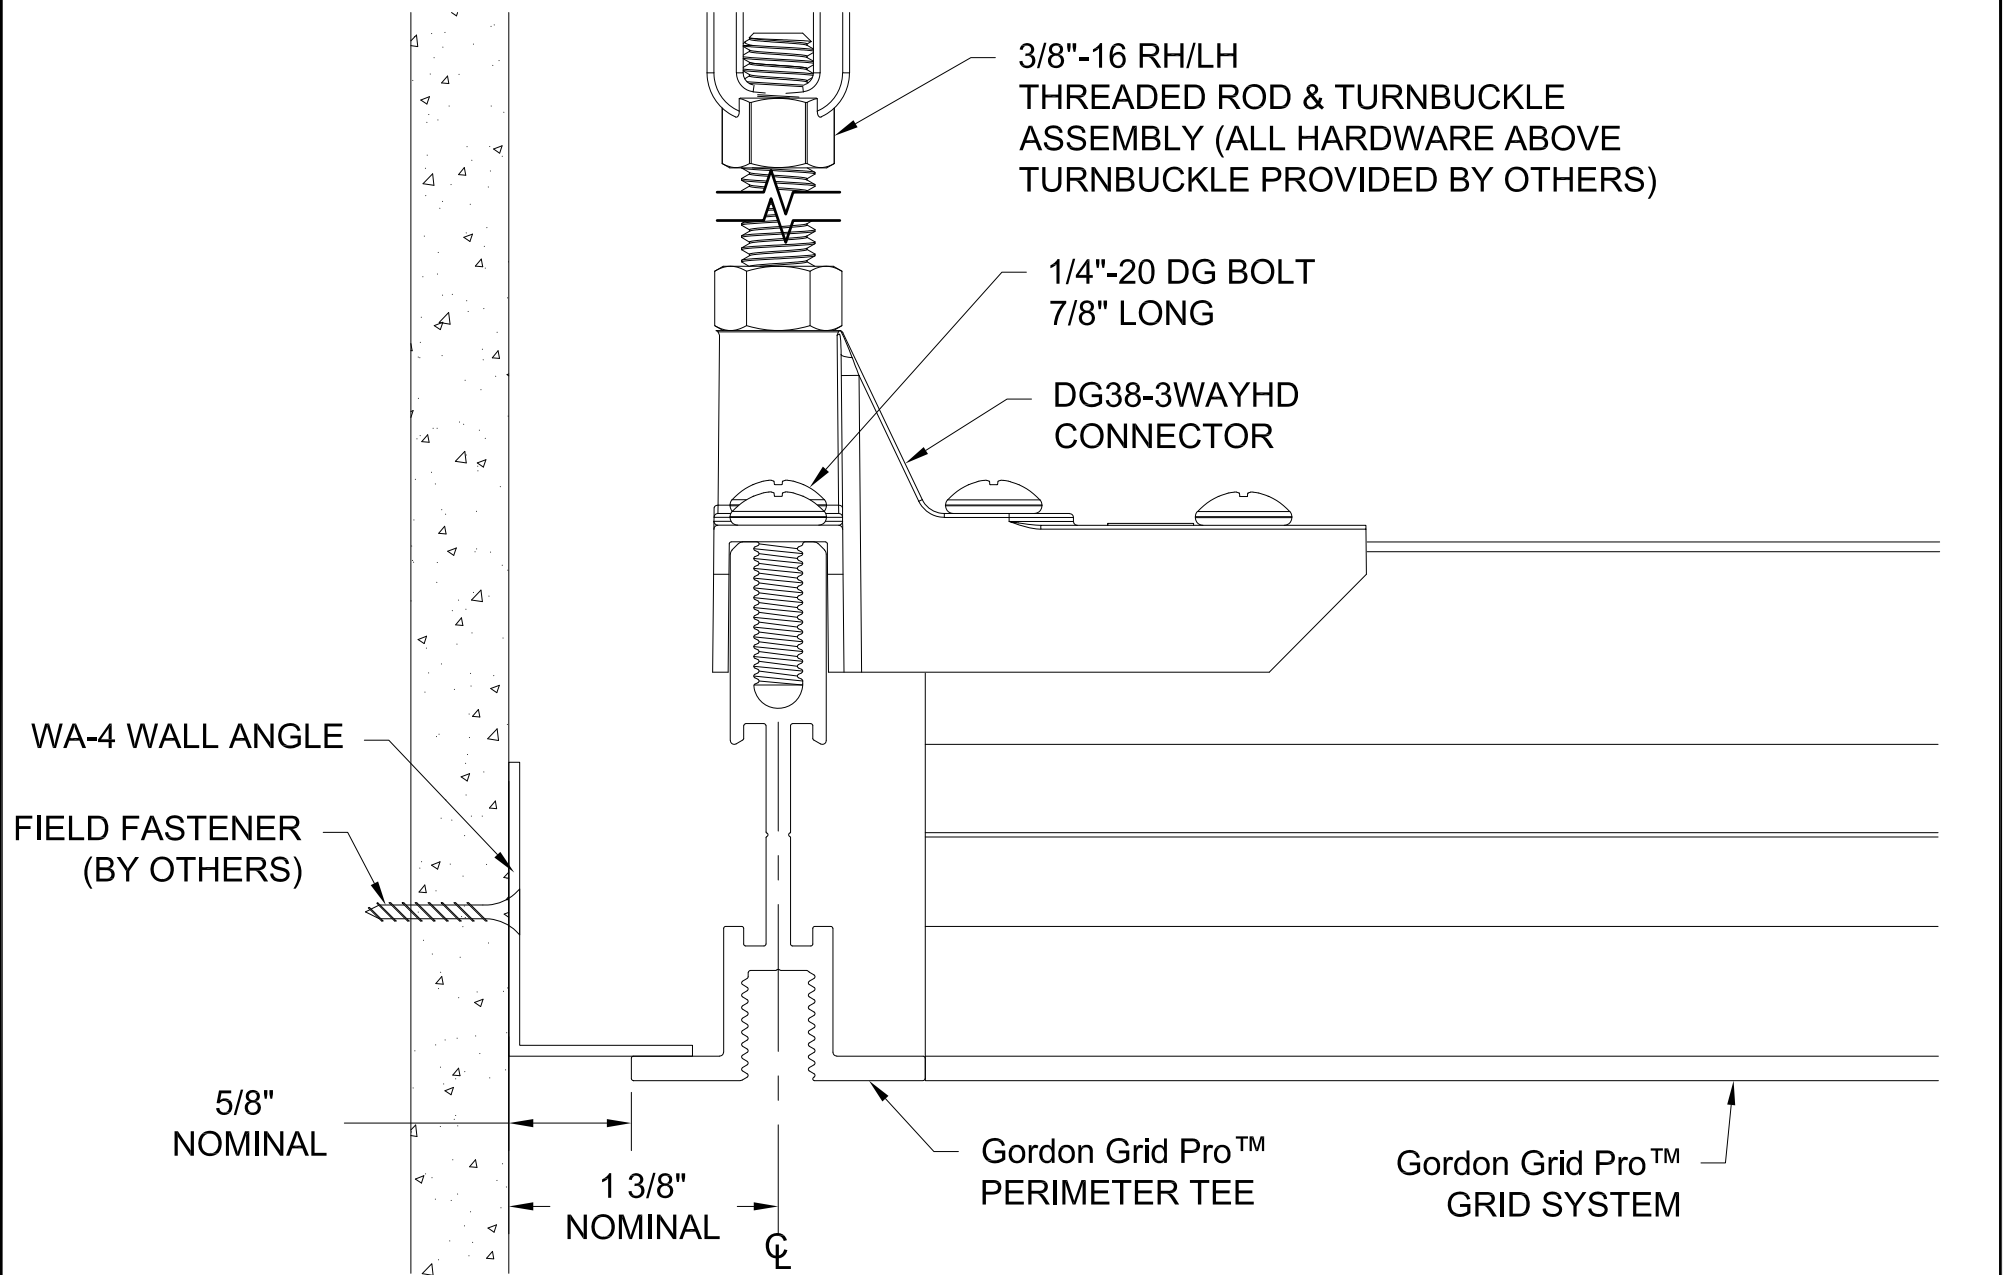

GORDON®
ARCHITECTURAL+ENGINEERED SOLUTIONS

5023 Hazel Jones Rd.
Bossier City, LA 71111
800.747.8954
GORDON-INC.COM
sales@gordon-inc.com

DATA CENTER CEILINGS
Gordon Grid Pro™
FLOATING PERIMETER SECTION

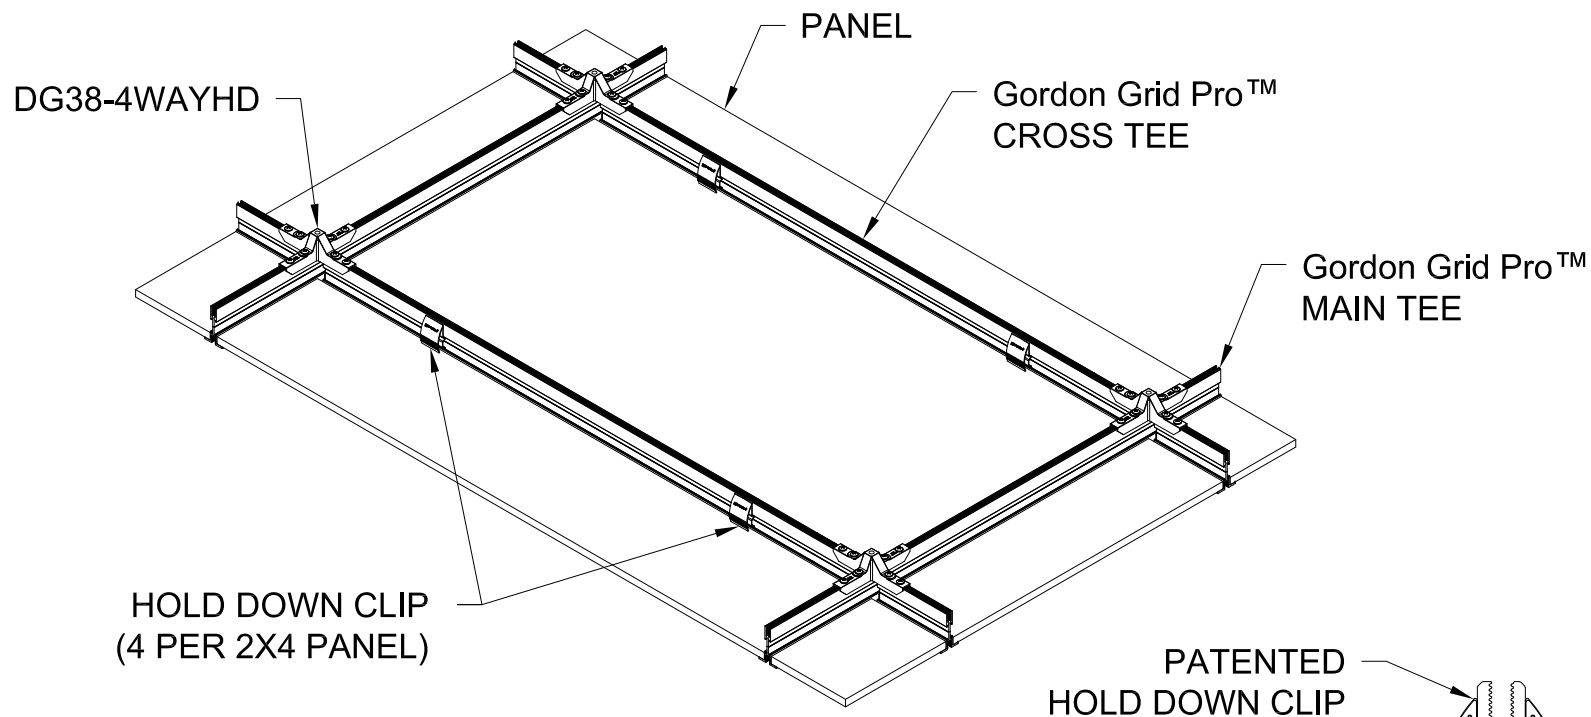

HOLD DOWN CLIP ISOMETRIC

NOT TO SCALE

GORDON'S DATA CENTER HOLD DOWN CLIPS ARE DESIGNED TO APPLY ENOUGH PRESSURE TO OVERCOME THE AIR DIFFERENTIAL BETWEEN THE DATA HALL AND THE PLENUM THUS REDUCING TILE LIFT, WHILE STILL ALLOWING THE TILES TO BE REMOVED ONCE ENOUGH FORCE IS APPLIED.


THE CLIPS WORK WITH THE FOLLOWING TILE SIZES:


WORKING SIZE LIMITS: 3/4" TO 1" LESS THAN MODULE SIZE
 WORKING THICKNESS LIMITS: 1/2" TO 3/4"

SECTION AT HOLD DOWN CLIP

NOT TO SCALE

U.S. PATENT NO. 12,139,908

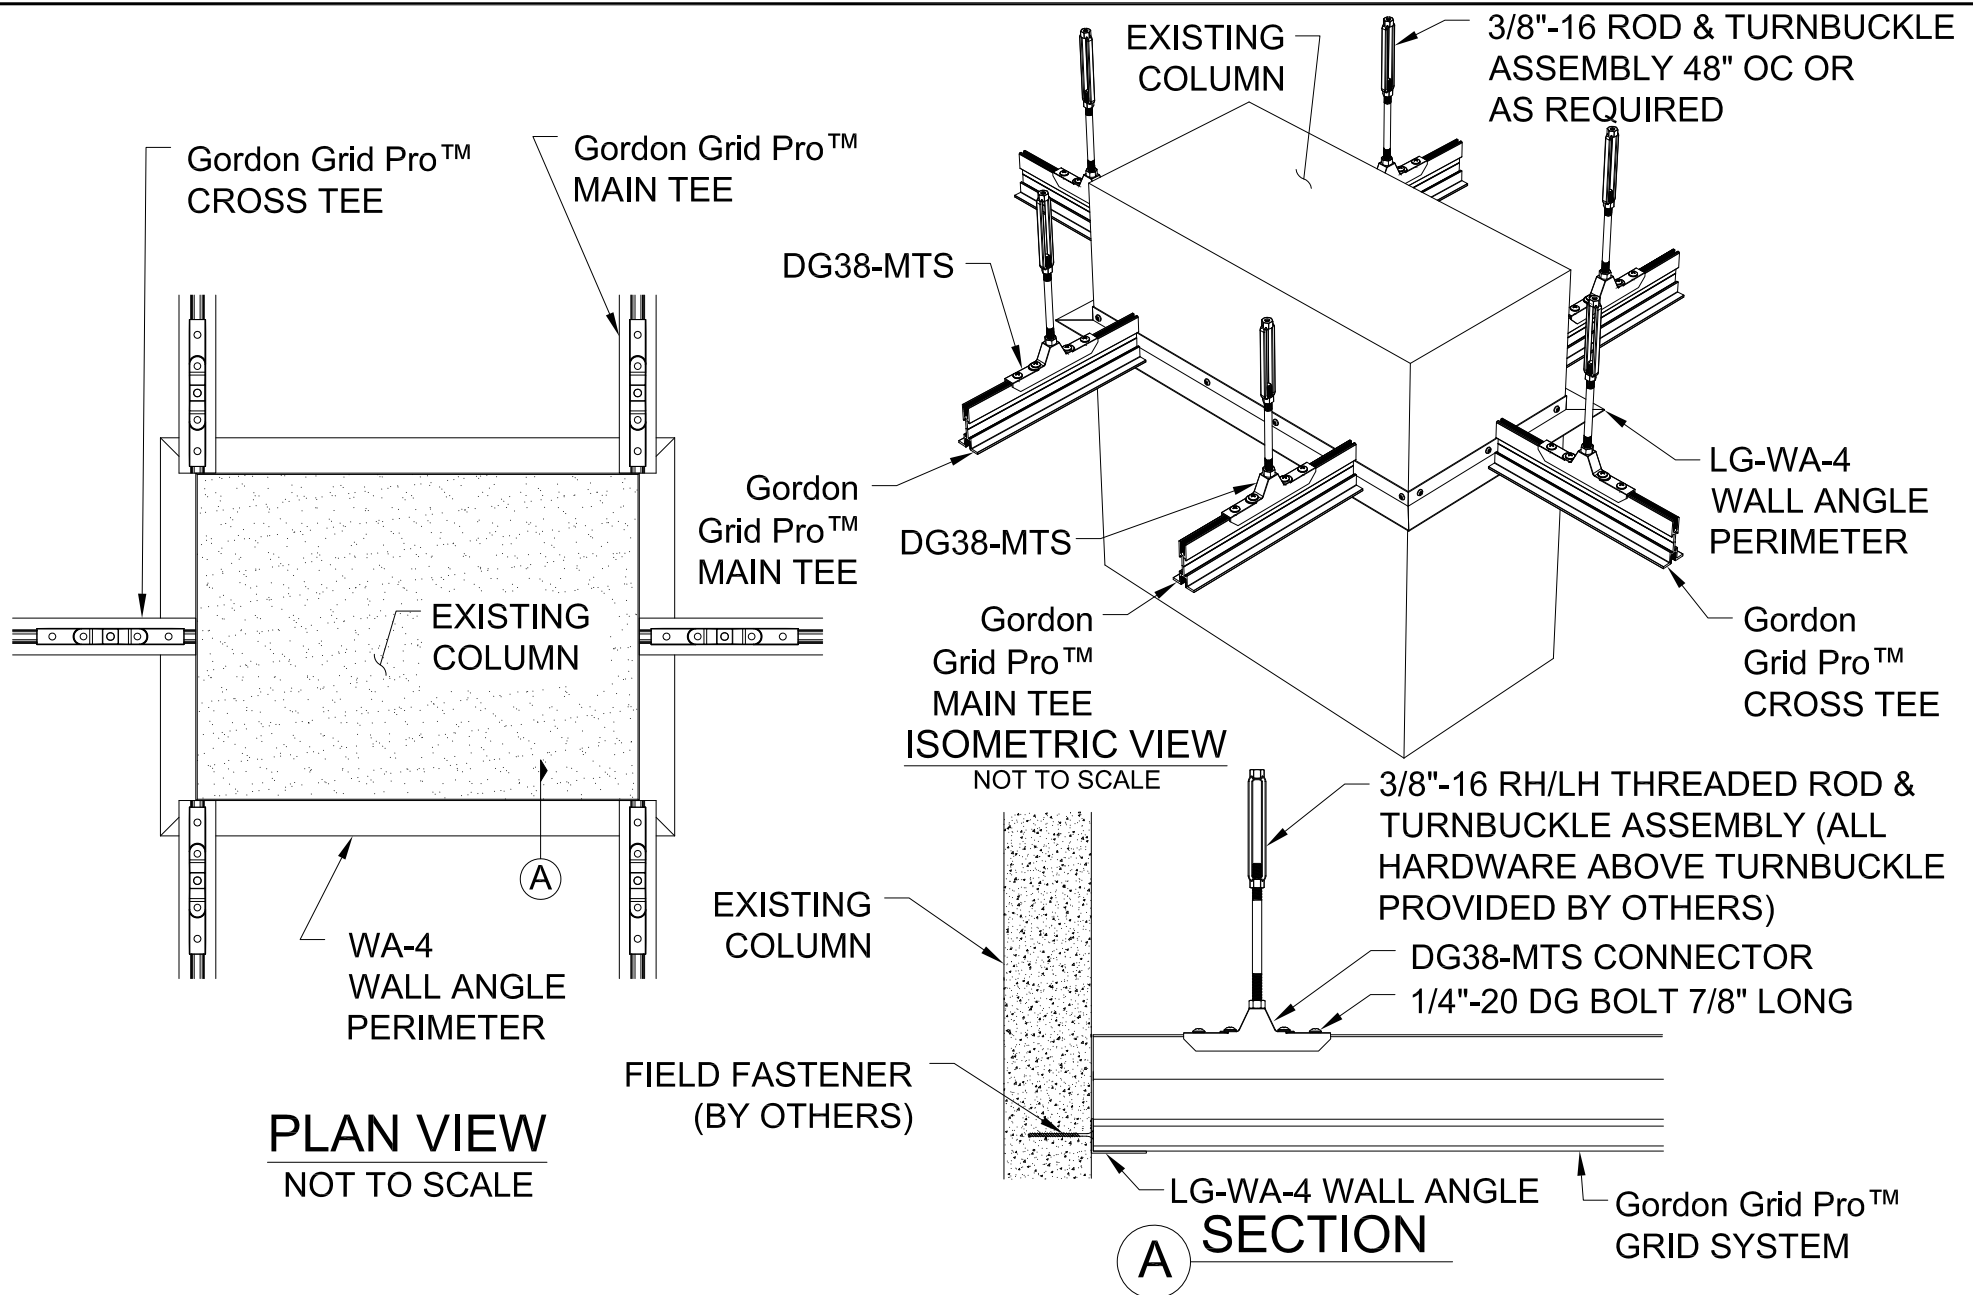


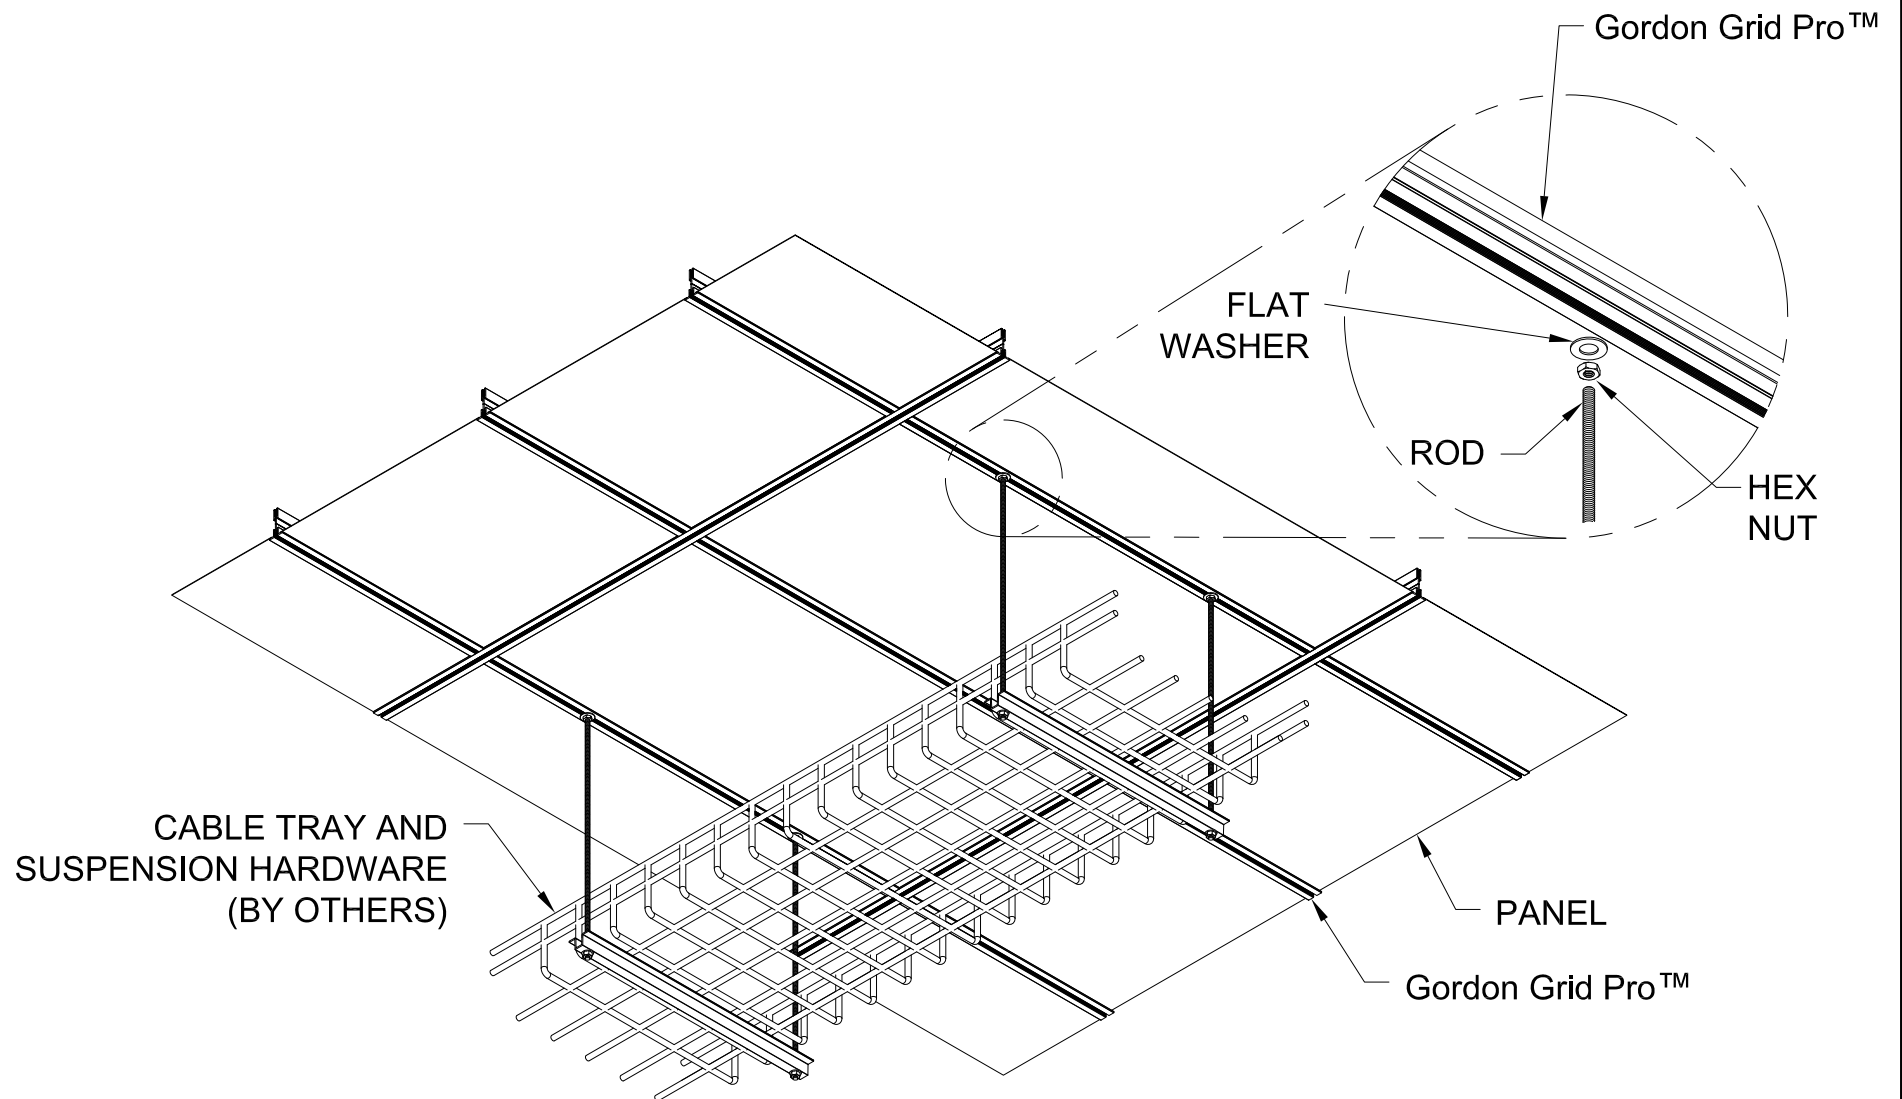

GORDON®
ARCHITECTURAL+ENGINEERED SOLUTIONS

5023 Hazel Jones Rd.
Bossier City, LA 71111
800.747.8954
GORDON-INC.COM
sales@gordon-inc.com

DATA CENTER CEILINGS Gordon Grid Pro™ CABLE TRAY INSTALLATION

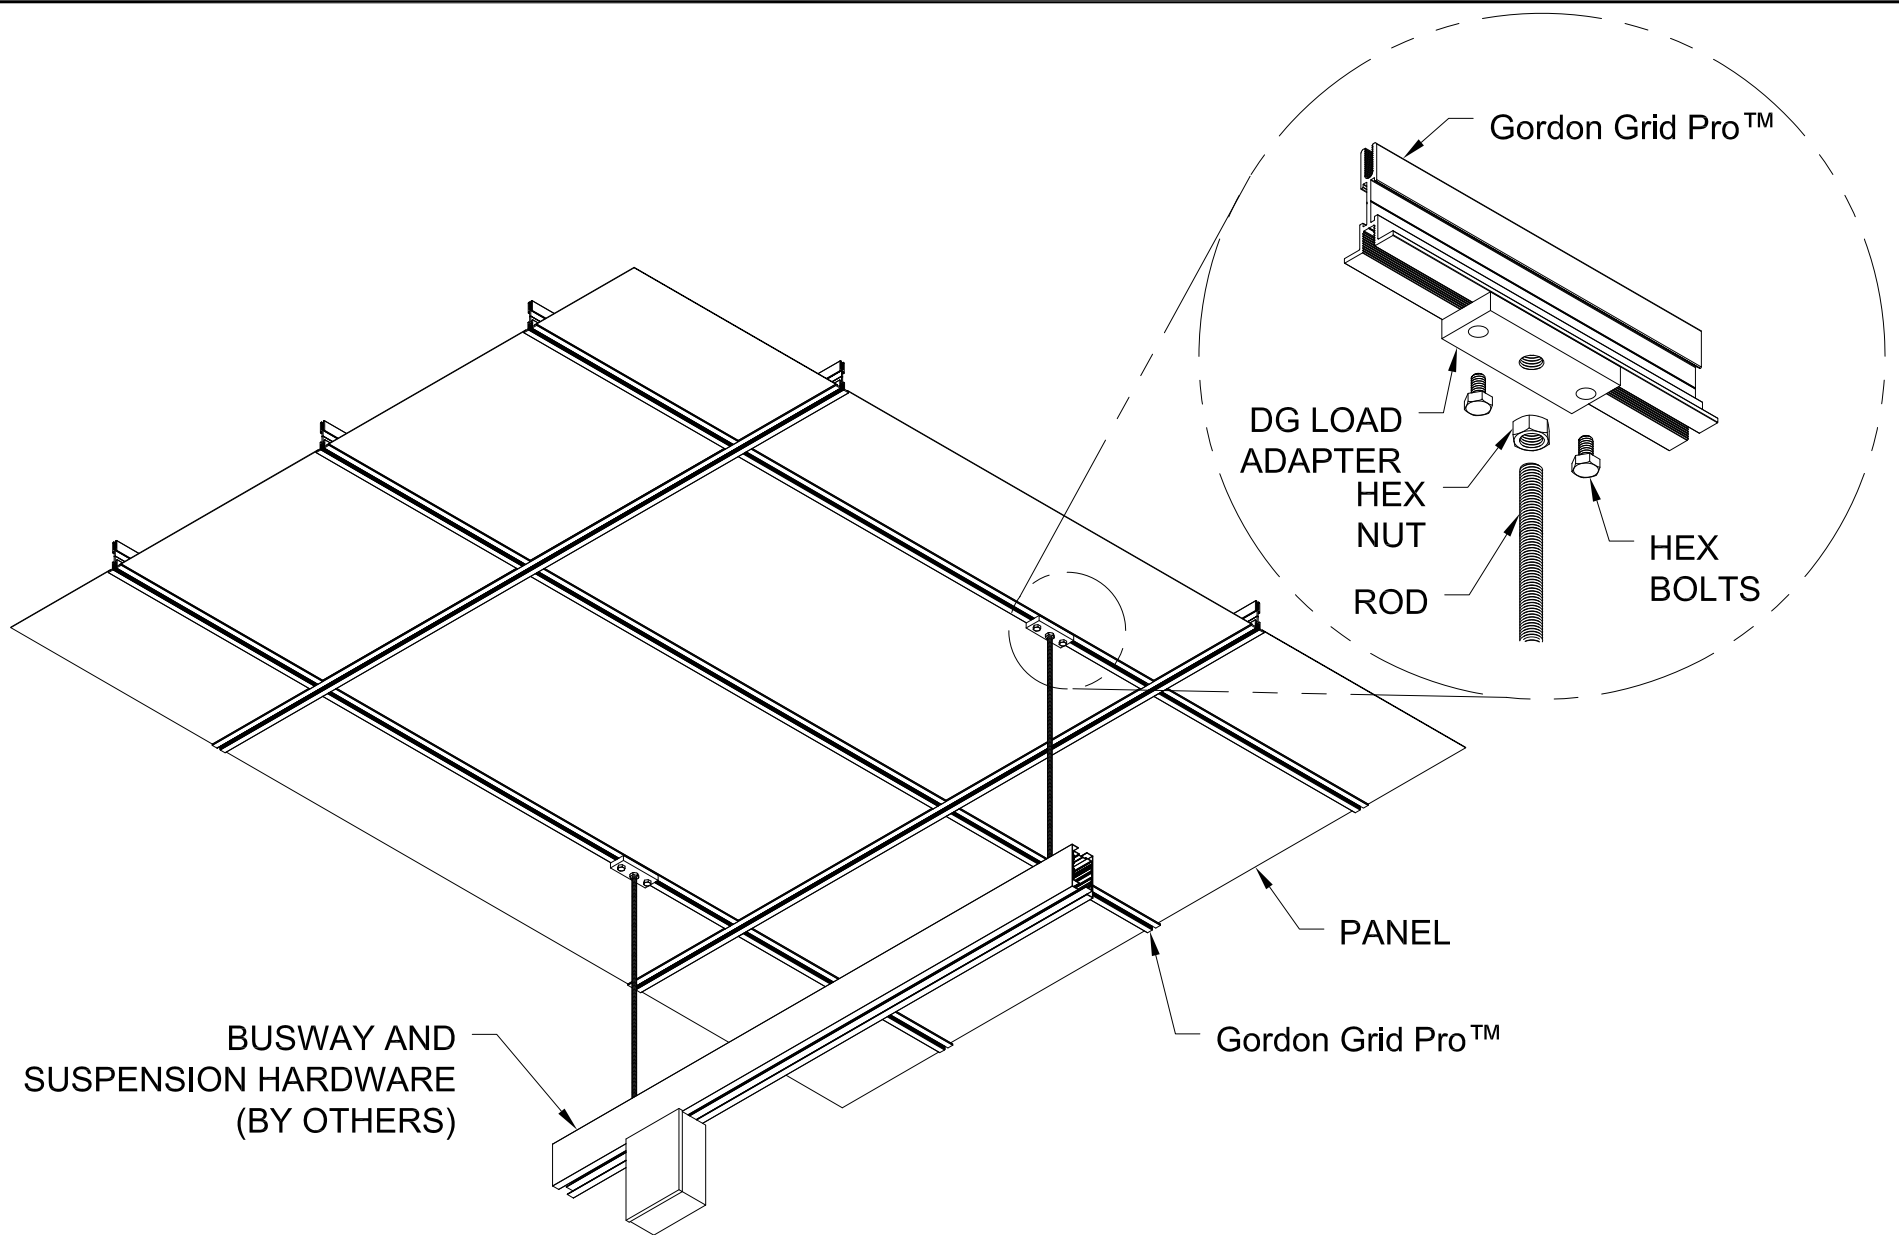

GORDON®
ARCHITECTURAL+ENGINEERED SOLUTIONS

5023 Hazel Jones Rd.
Bossier City, LA 71111
800.747.8954
GORDON-INC.COM
sales@gordon-inc.com

DATA CENTER CEILINGS
Gordon Grid Pro™
BUSWAY INSTALLATION WITH LOAD ADAPTER

