


SERIES 981

PART #	"A"
981-120-30	30°
981-120-45	45°
981-120-60	60°

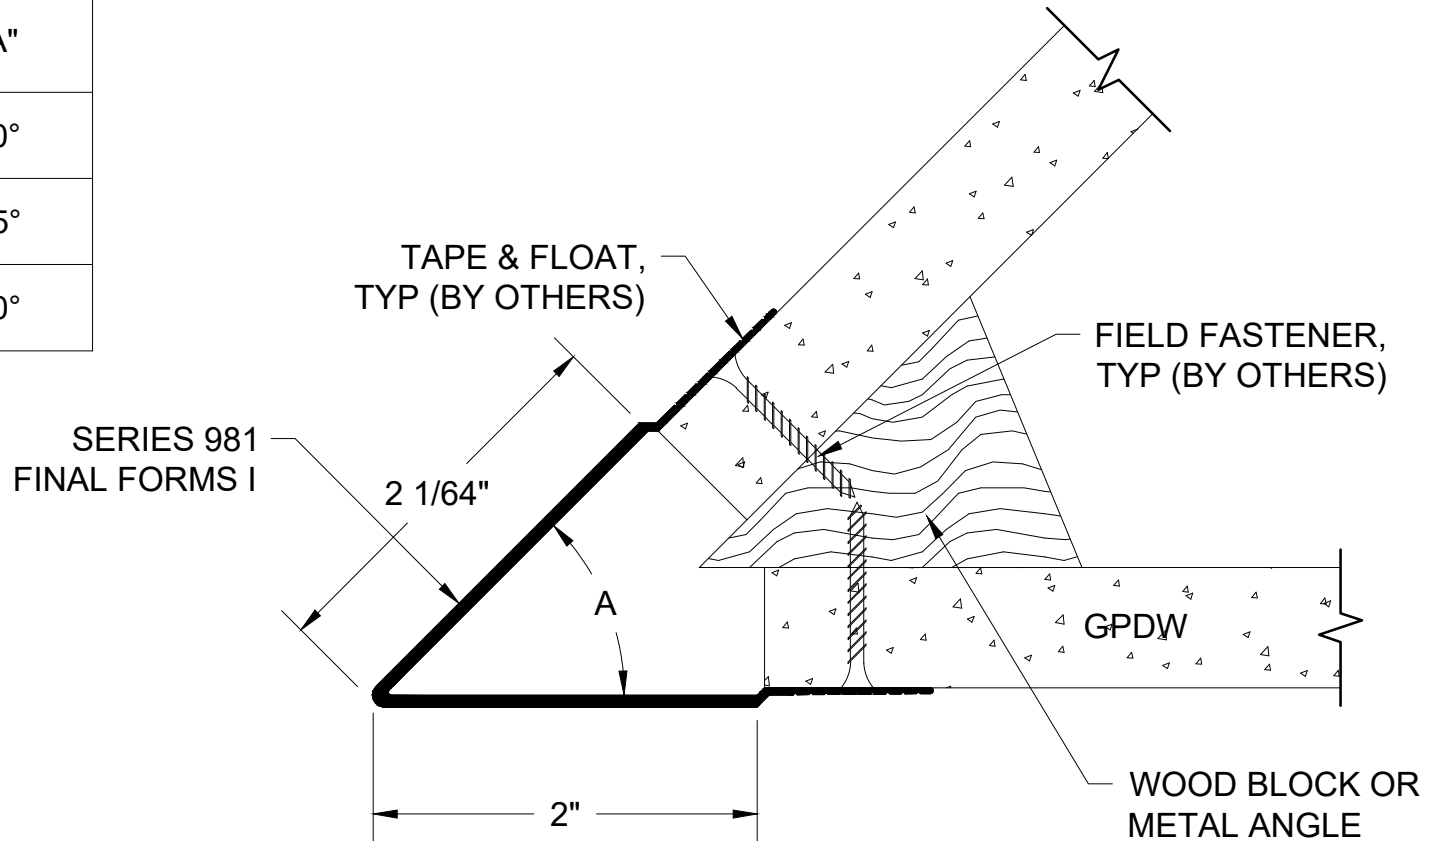

GORDON®
ARCHITECTURAL+ENGINEERED SOLUTIONS

5023 Hazel Jones Rd.
Bossier City, LA 71111
800.747.8954
GORDON-INC.COM
sales@gordon-inc.com

TRIMS & ESSENTIALS
DRYWALL - FINAL FORMS I
SERIES 981