


FIELD FASTENER INTO
STRUCTURE BETWEEN VENTS

OPTIONAL FACTORY
APPLIED BUG SCREEN

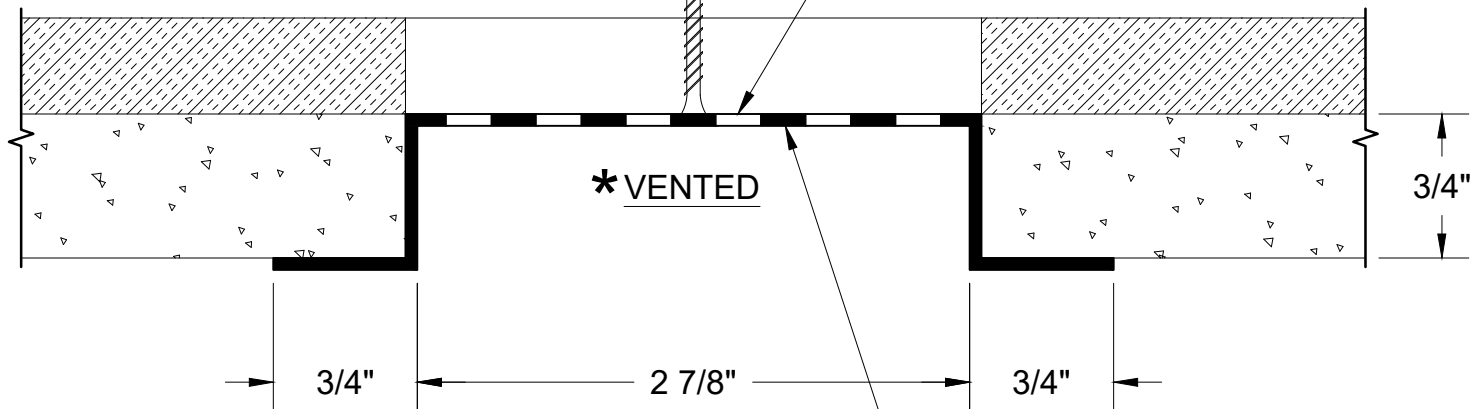

VS-3430 VENTED
FINAL FORMS II

* ALSO AVAILABLE
NON-VENTED

GORDON®
ARCHITECTURAL+ENGINEERED SOLUTIONS

5023 Hazel Jones Rd.
Bossier City, LA 71111
800.747.8954
GORDON-INC.COM
sales@gordon-inc.com

TRIMS & ESSENTIALS
DRYWALL - FINAL FORMS II
SERIES VS