


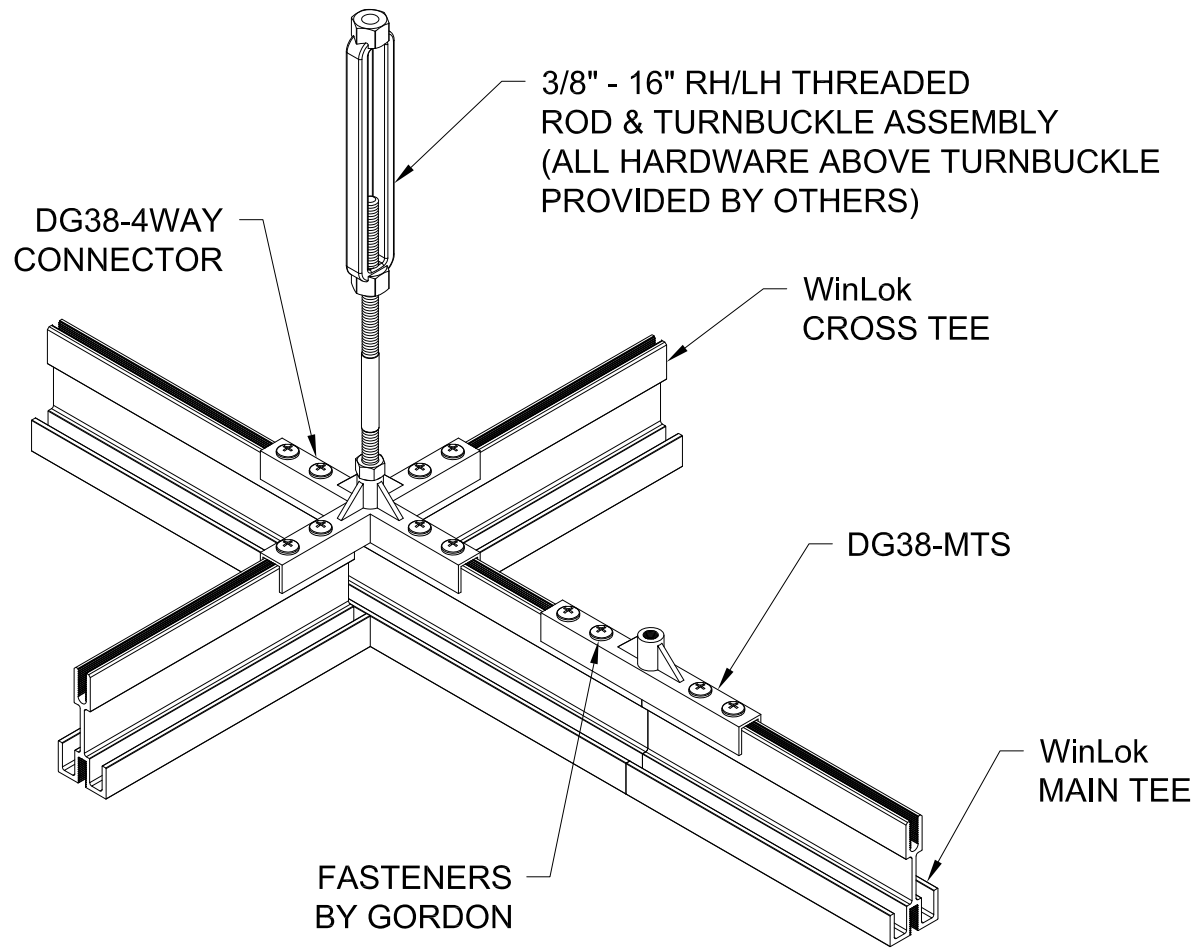


WinLok™ PATENT NO.:
US 10,113,317 B1

GORDON®
ARCHITECTURAL+ENGINEERED SOLUTIONS

5023 Hazel Jones Rd.
Bossier City, LA 71111
800.747.8954
GORDON-INC.COM
sales@gordon-inc.com

**CEILINGS
PLANKS & TILES - WINLOK
SUSPENSION ASSEMBLY**

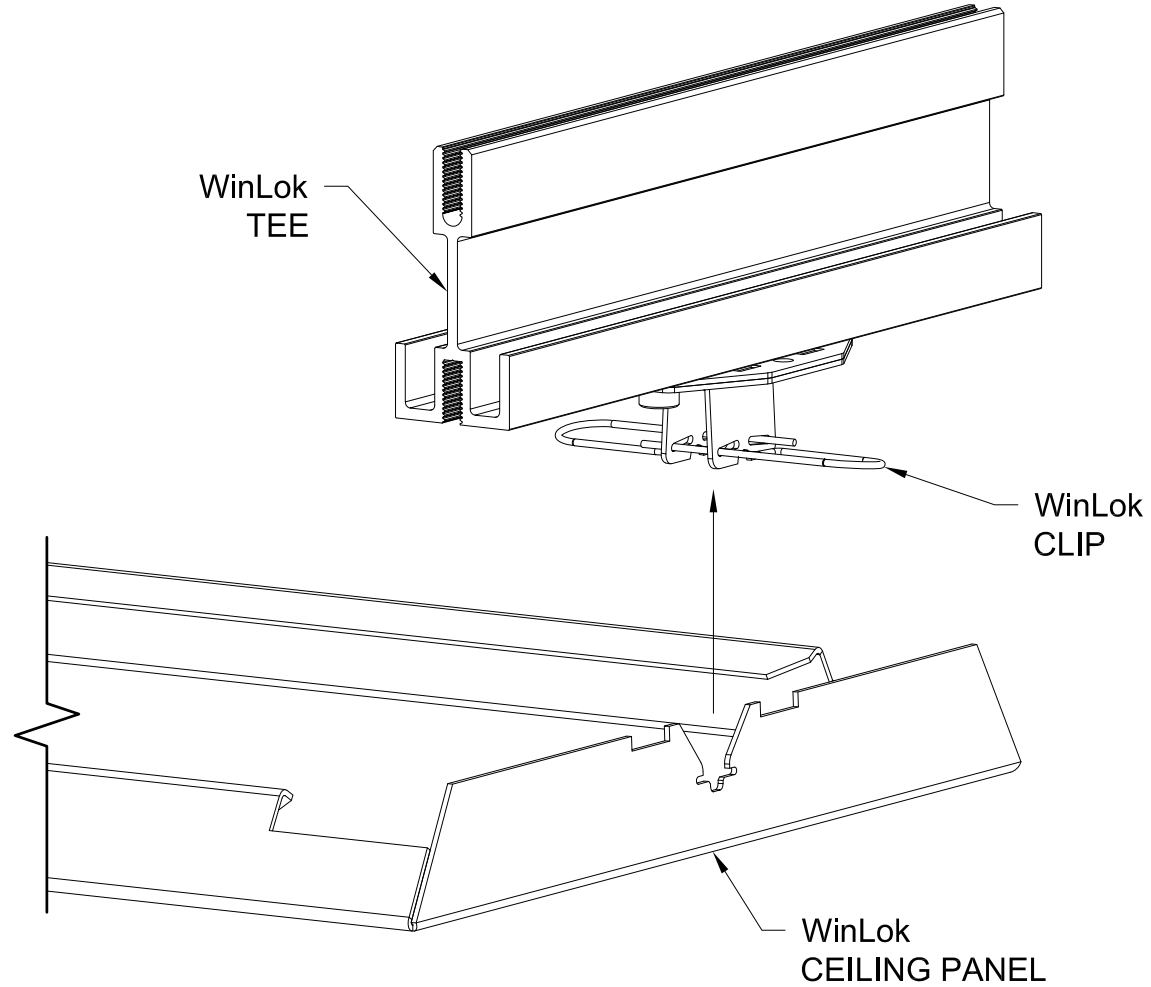


WinLok™ PATENT NO.:
US 10,113,317 B1

GORDON®
ARCHITECTURAL+ENGINEERED SOLUTIONS

5023 Hazel Jones Rd.
Bossier City, LA 71111
800.747.8954
GORDON-INC.COM
sales@gordon-inc.com

CEILINGS
PLANKS & TILES - WINLOK
PANEL INSTALLATION

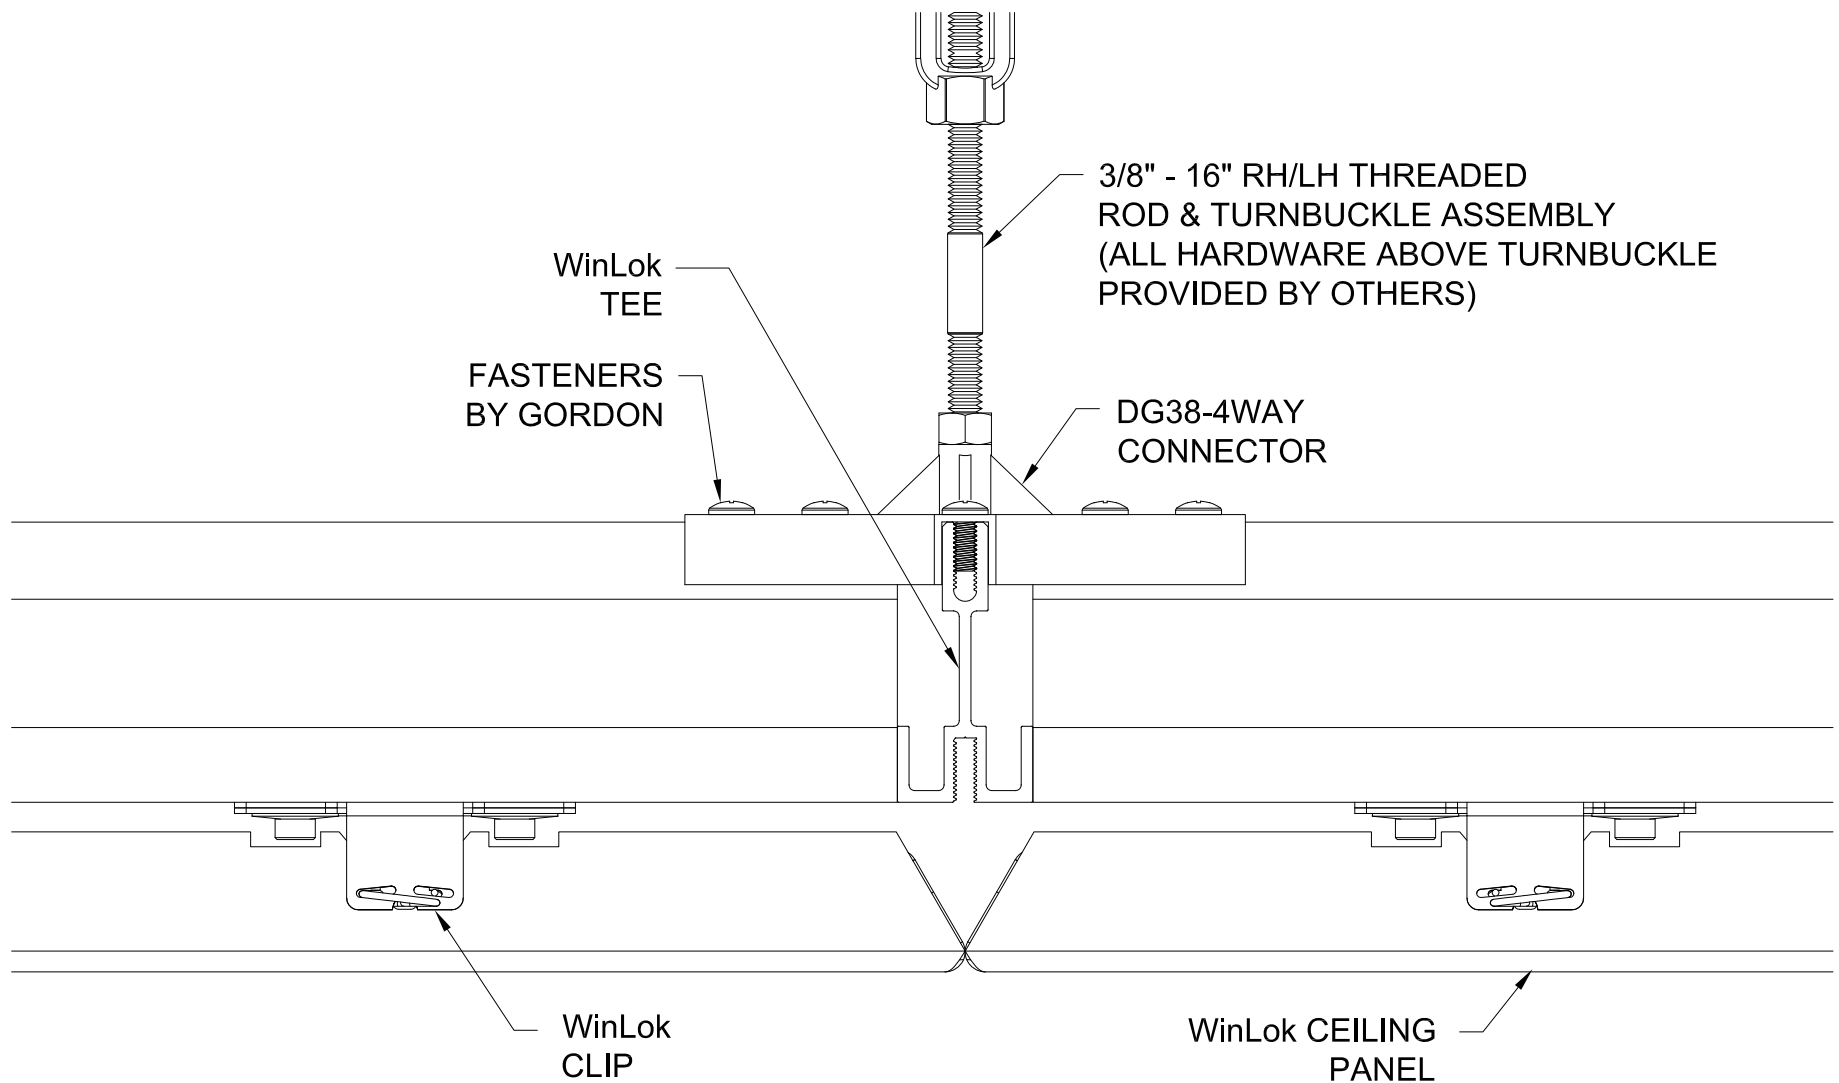


WinLok™ PATENT NO.:
US 10,113,317 B1

GORDON®
ARCHITECTURAL+ENGINEERED SOLUTIONS

5023 Hazel Jones Rd.
Bossier City, LA 71111
800.747.8954
GORDON-INC.COM
sales@gordon-inc.com


CEILINGS PLANKS & TILES - WINLOK CLIP DETAIL

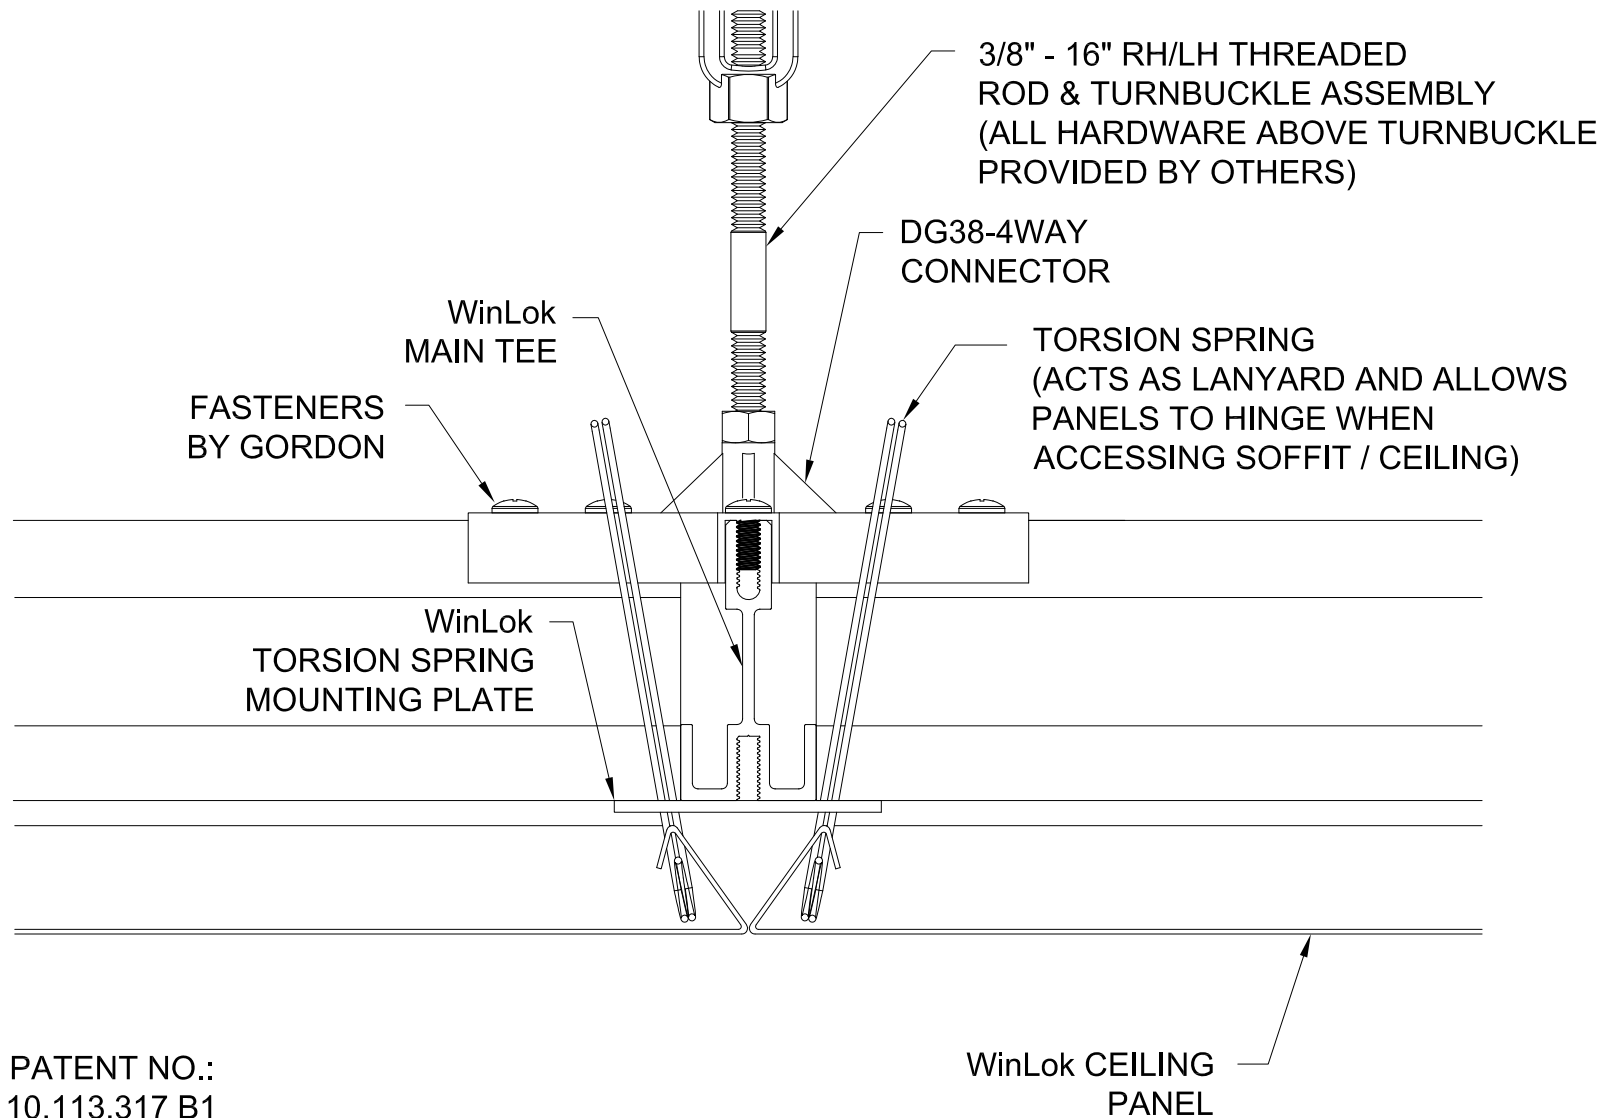

GORDON®
ARCHITECTURAL+ENGINEERED SOLUTIONS

5023 Hazel Jones Rd.
Bossier City, LA 71111
800.747.8954
GORDON-INC.COM
sales@gordon-inc.com

**CEILINGS
PLANKS & TILES - WINLOK
TORSION PLATE DETAIL**

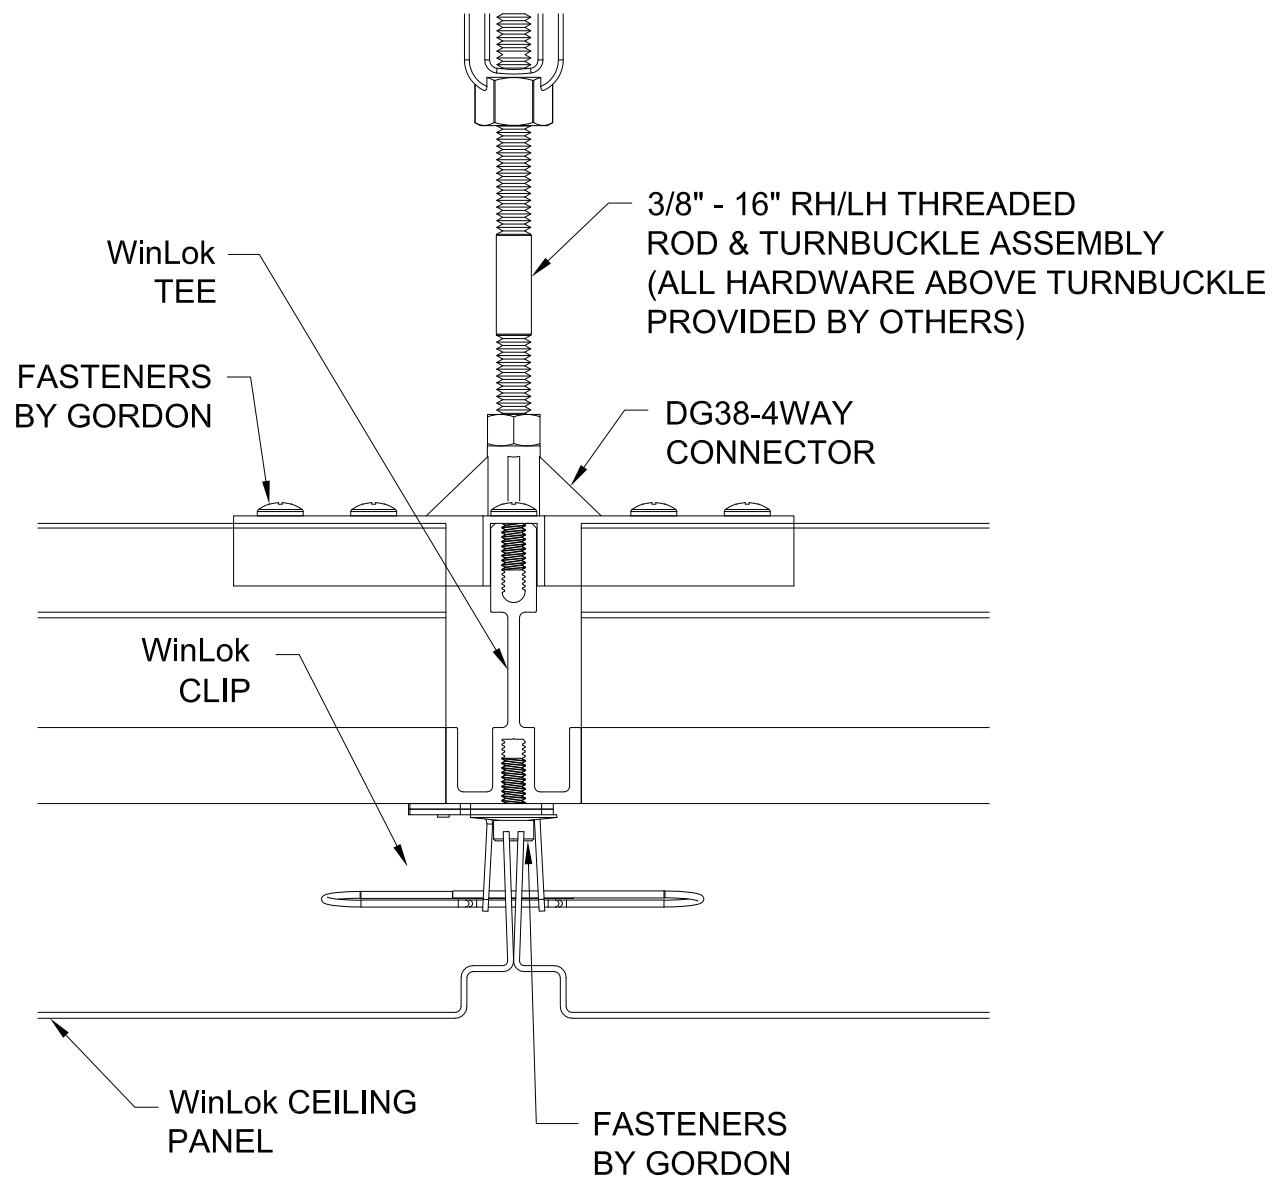


WinLok™ PATENT NO.:
US 10,113,317 B1

GORDON®
ARCHITECTURAL+ENGINEERED SOLUTIONS

5023 Hazel Jones Rd.
Bossier City, LA 71111
800.747.8954
GORDON-INC.COM
sales@gordon-inc.com


CEILINGS
PLANKS & TILES - WINLOK
REVEAL PANEL DETAIL

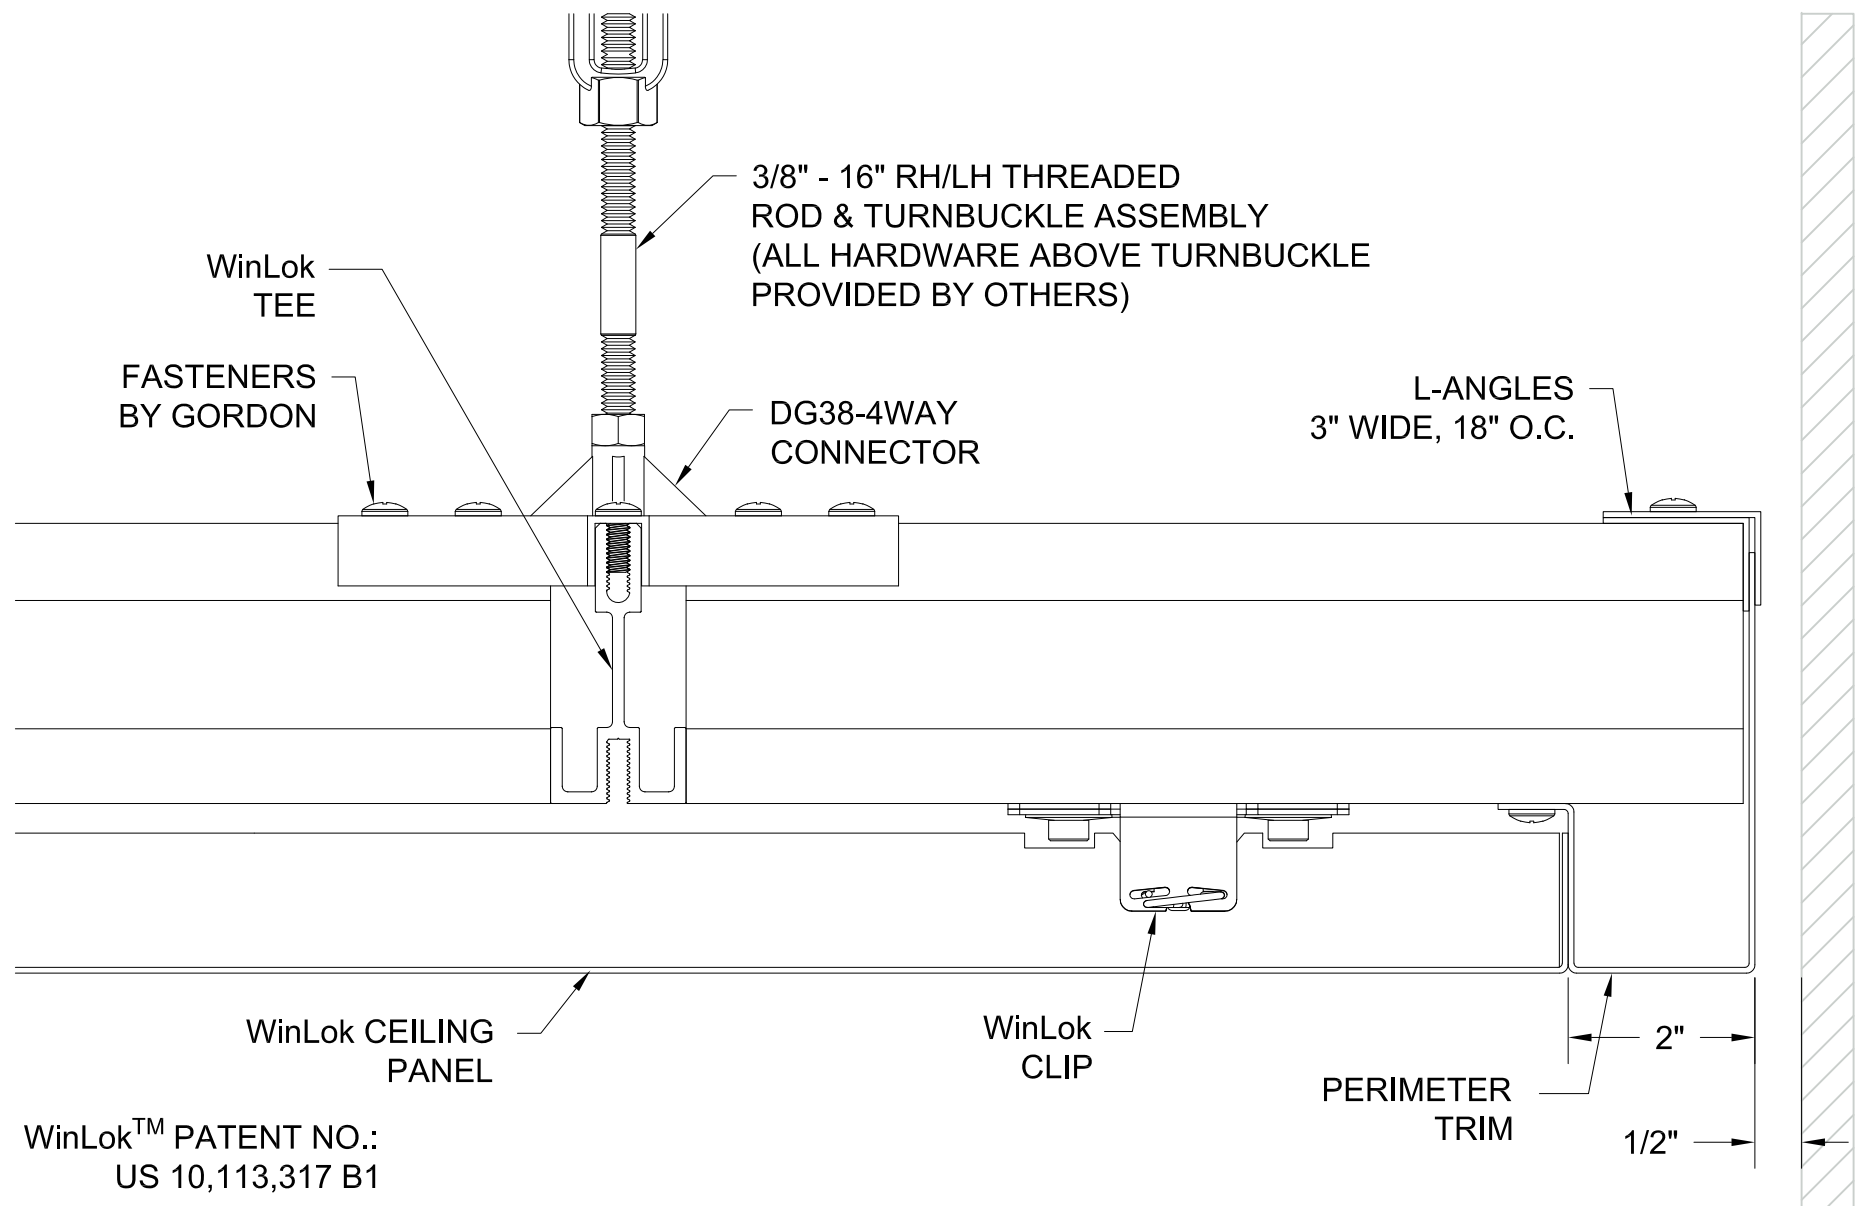


GORDON®
ARCHITECTURAL+ENGINEERED SOLUTIONS

5023 Hazel Jones Rd.
Bossier City, LA 71111
800.747.8954
GORDON-INC.COM
sales@gordon-inc.com

CEILINGS PLANKS & TILES - WINLOK FLOATING PERIMETER DETAIL

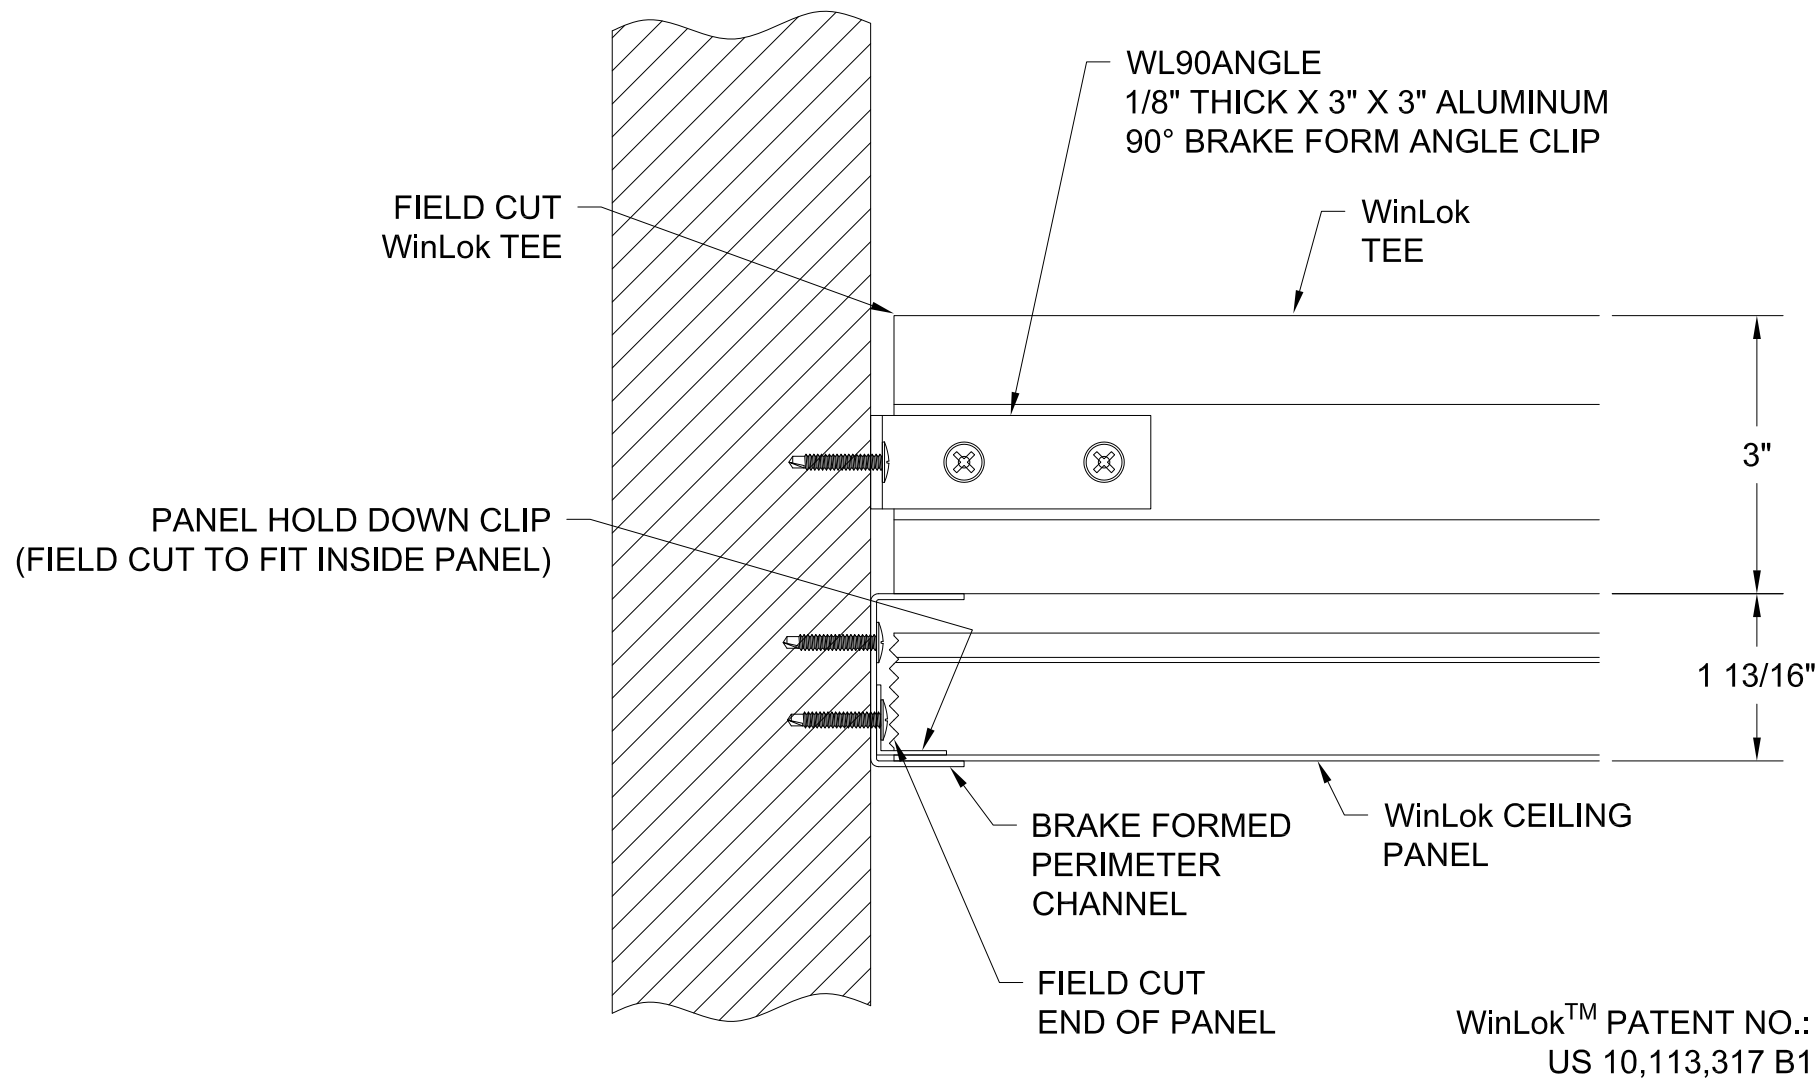

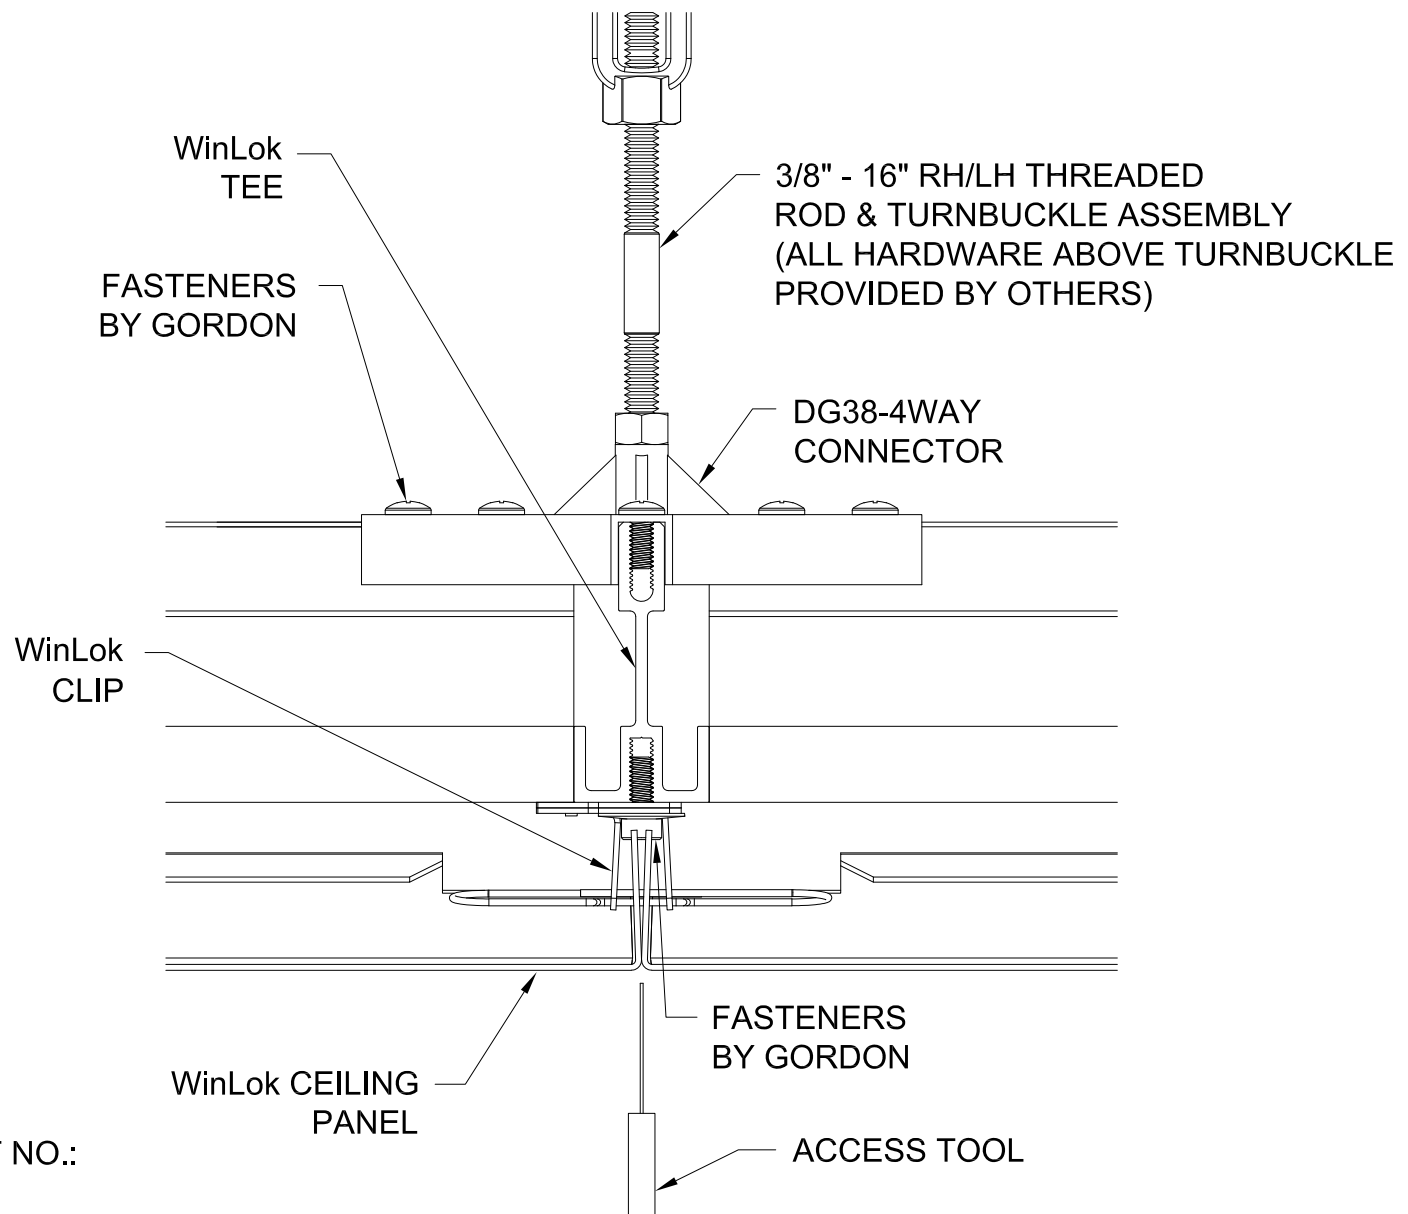

WinLok™ PATENT NO.:
US 10,113,317 B1

GORDON®
ARCHITECTURAL+ENGINEERED SOLUTIONS

5023 Hazel Jones Rd.
Bossier City, LA 71111
800.747.8954
GORDON-INC.COM
sales@gordon-inc.com

CEILINGS
PLANKS & TILES - WINLOK
ACCESS TOOL DETAIL