




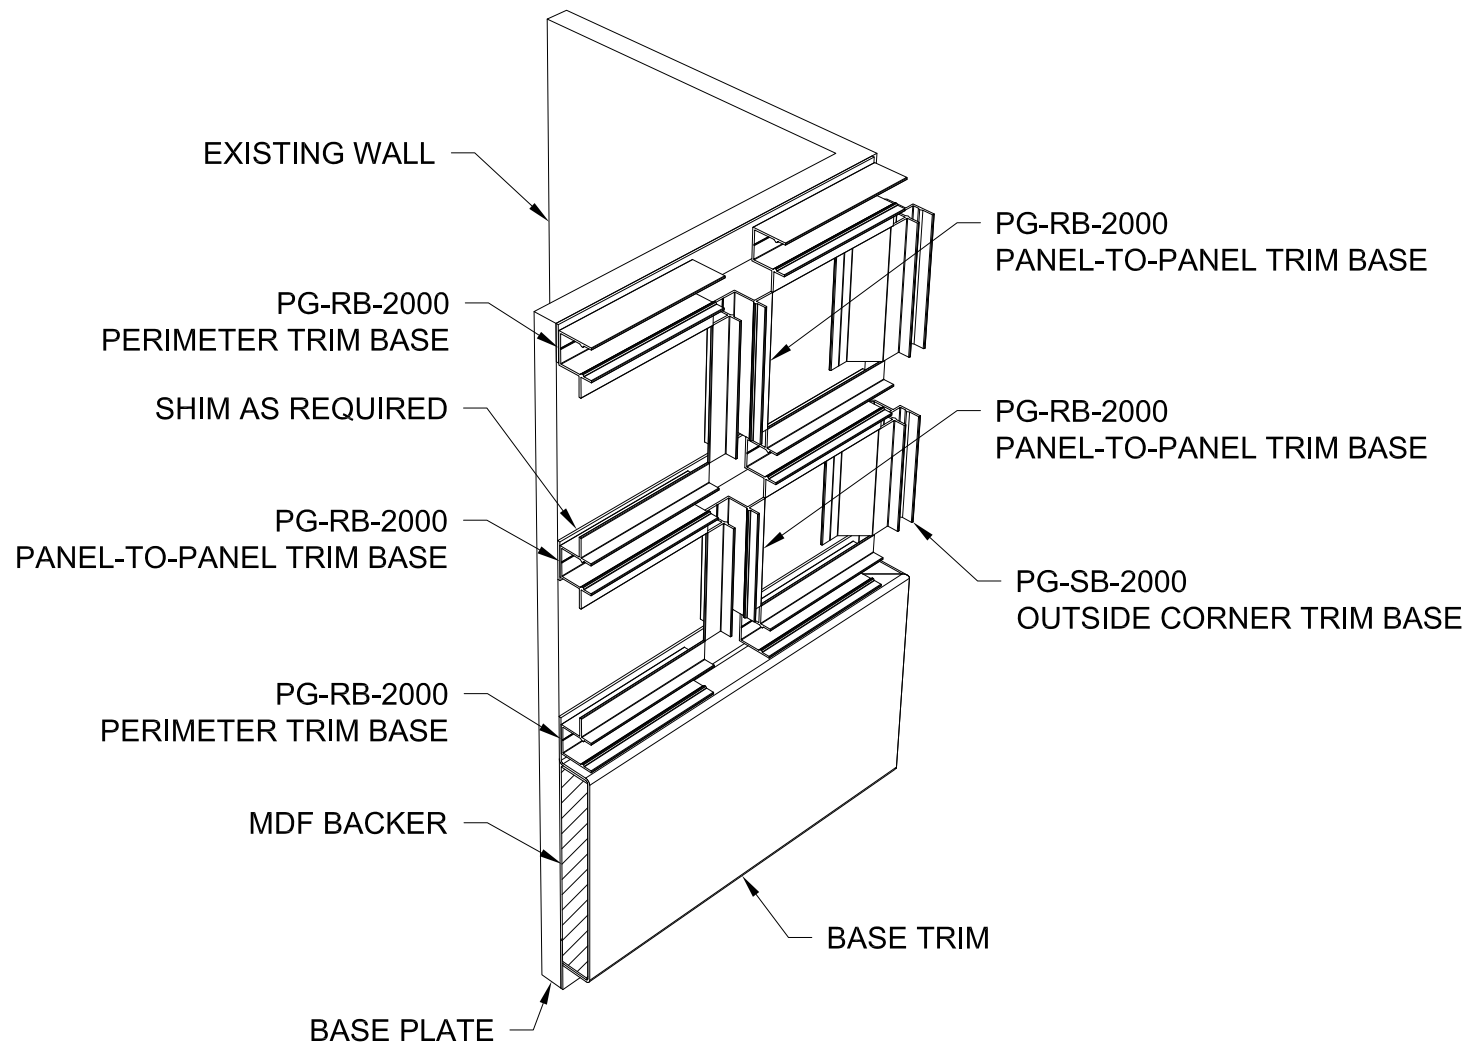

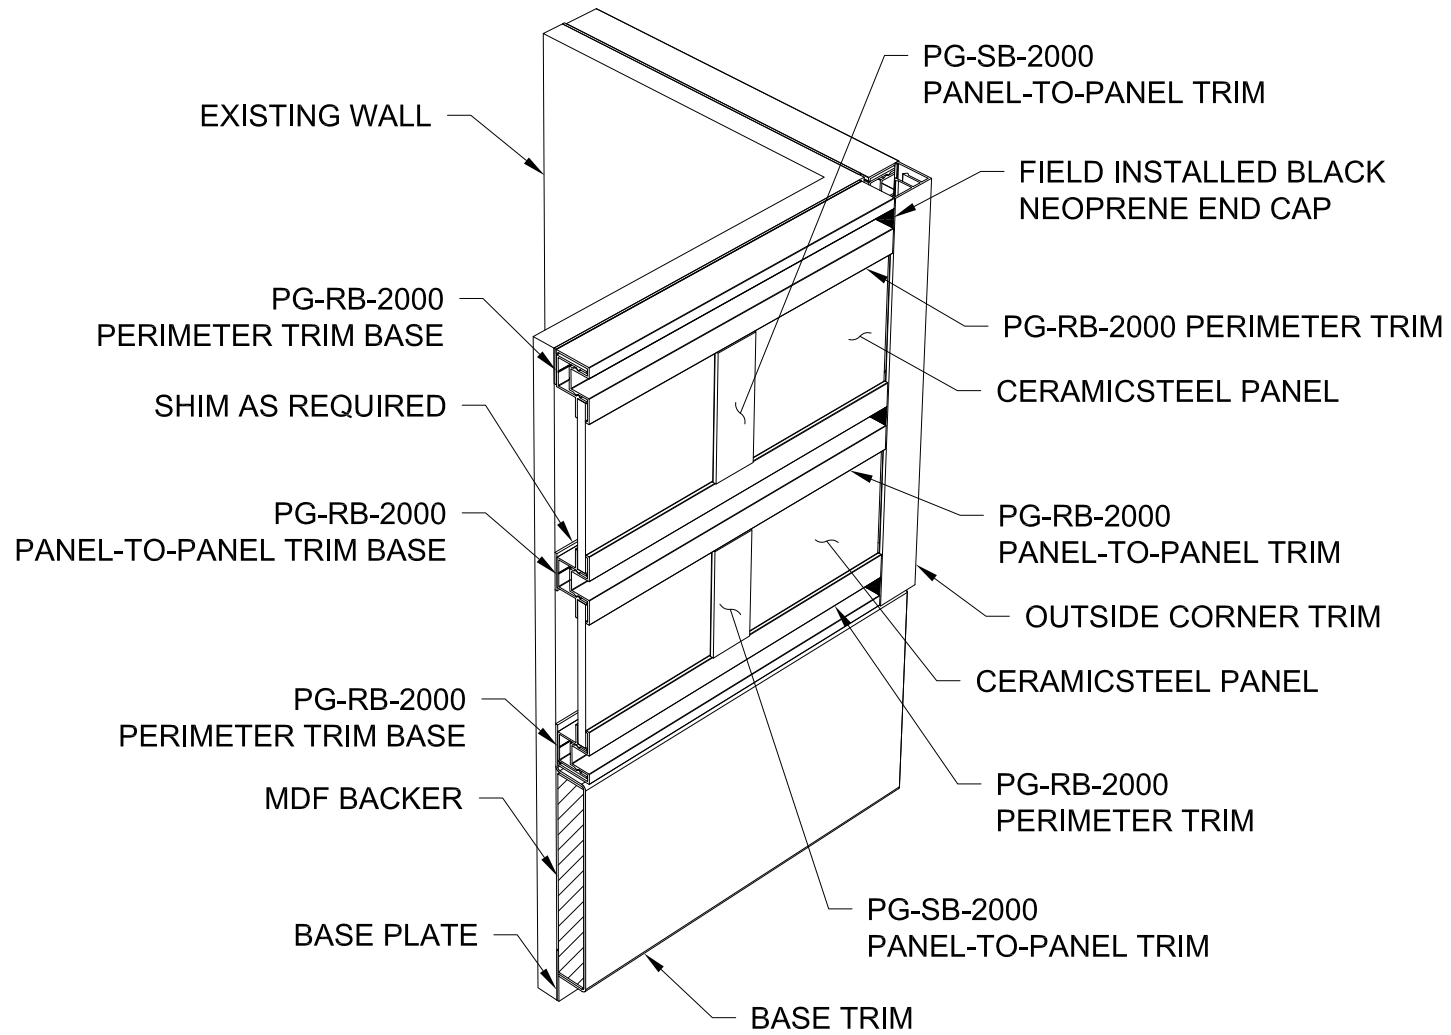


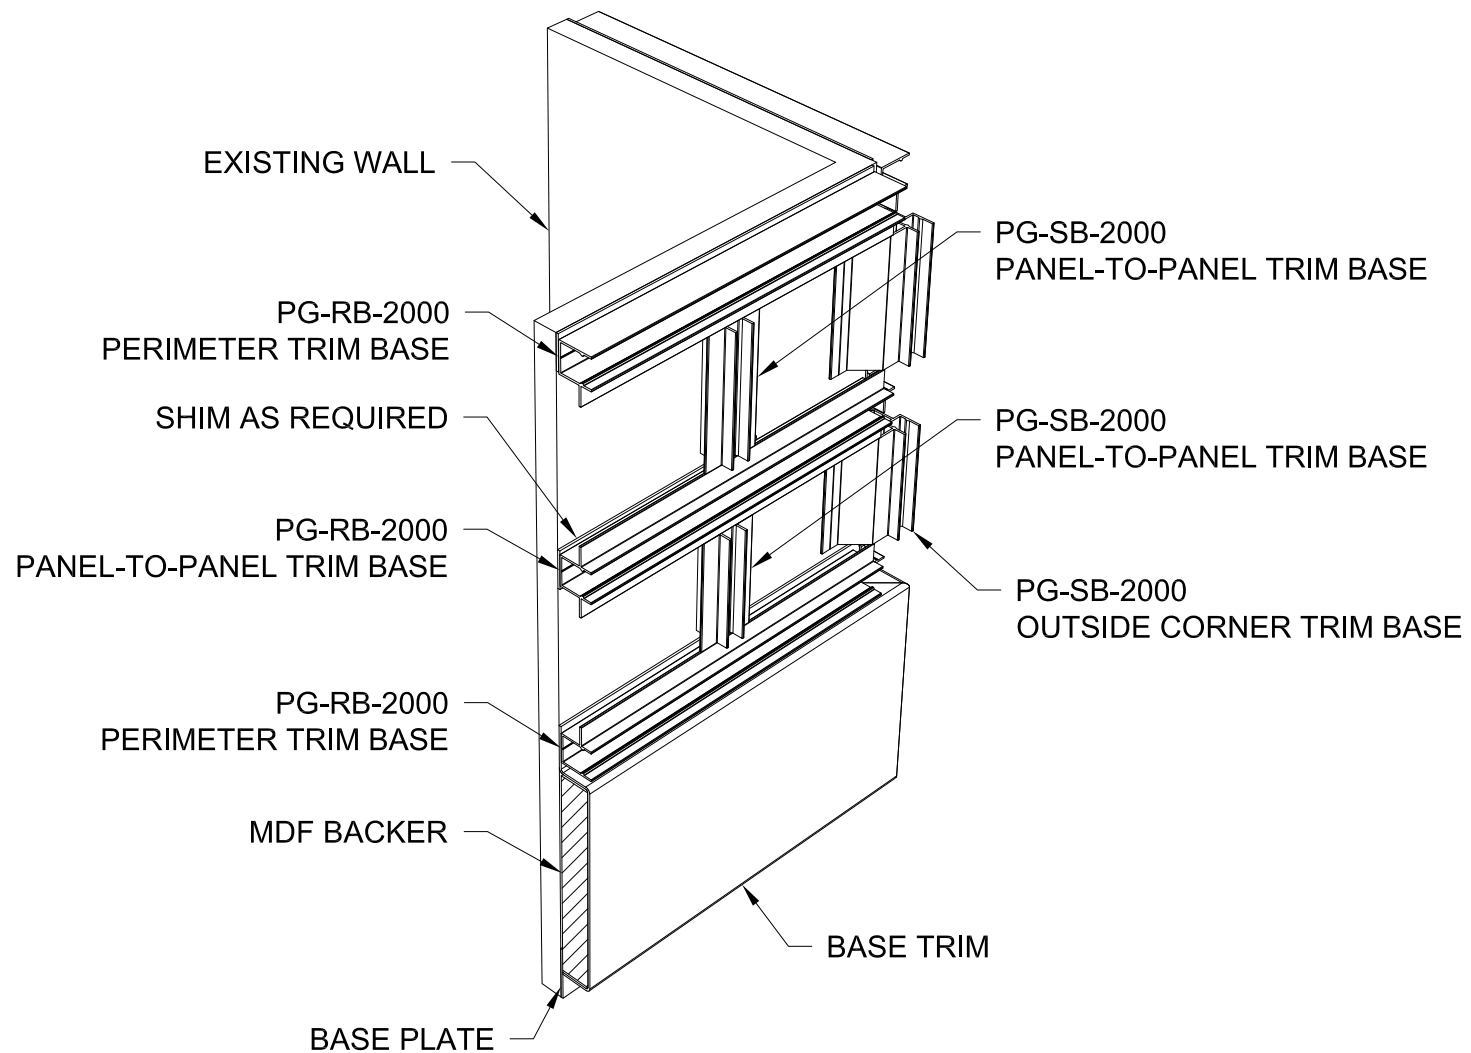


GORDON®
ARCHITECTURAL+ENGINEERED SOLUTIONS

5023 Hazel Jones Rd.
Bossier City, LA 71111
800.747.8954
GORDON-INC.COM
sales@gordon-inc.com

CERAMICSTEEL WALLS PG RB - 2000 SERIES ISOMETRIC BASE HORIZONTAL REVEAL

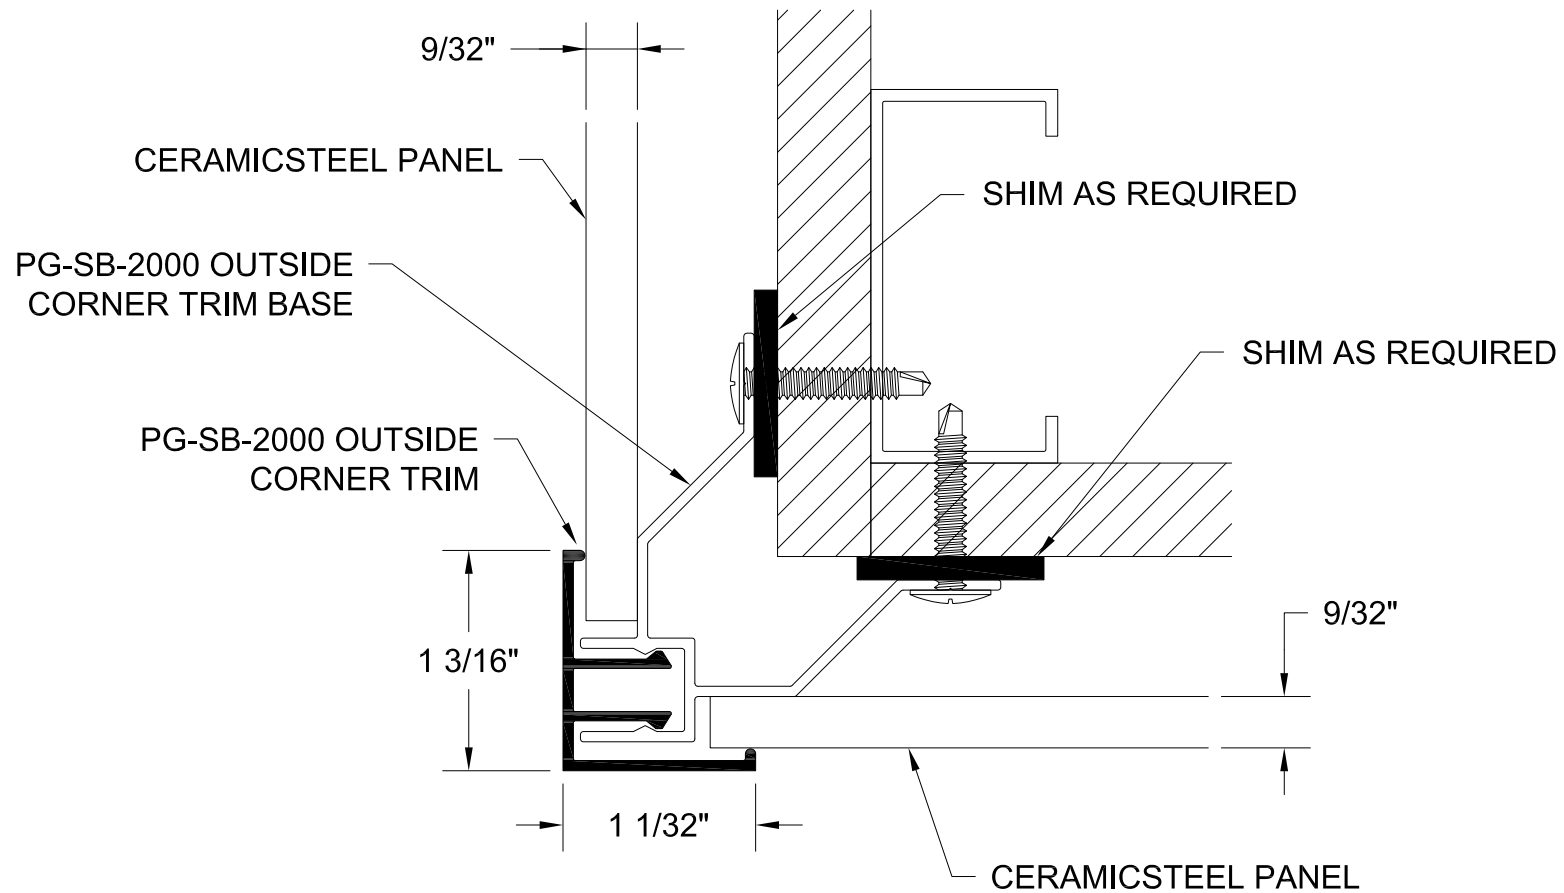


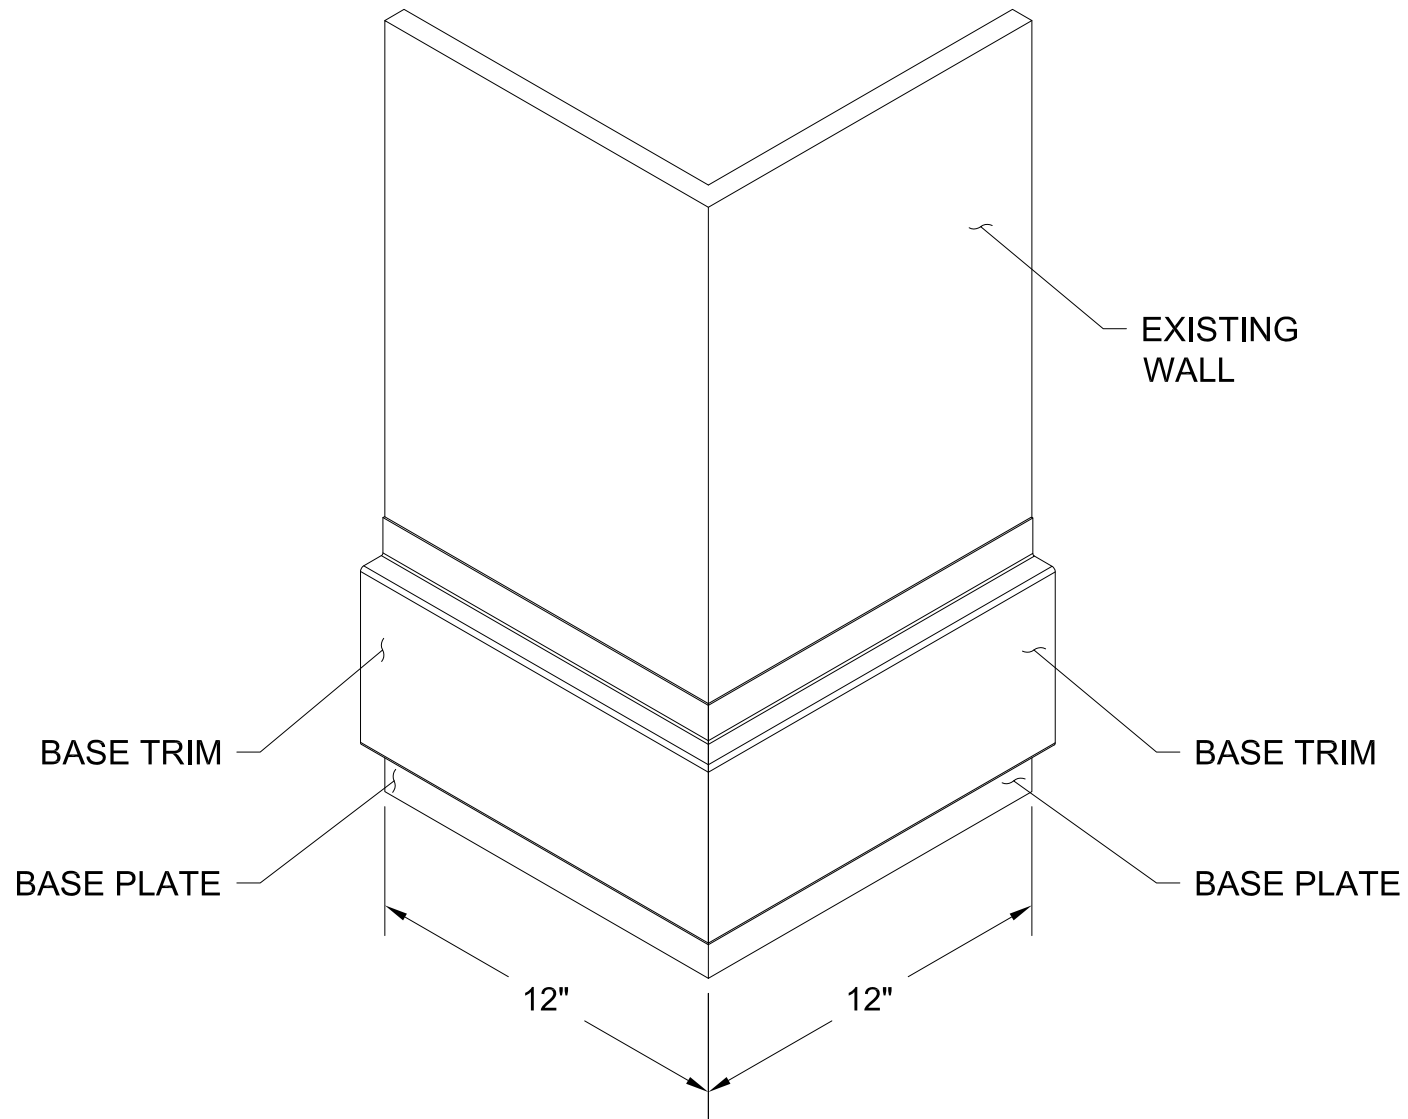

GORDON[®]
ARCHITECTURAL+ENGINEERED SOLUTIONS

5023 Hazel Jones Rd.
Bossier City, LA 71111
800.747.8954
GORDON-INC.COM
sales@gordon-inc.com


CERAMICSTEEL WALLS
PG RB - 2000 SERIES
BASE OUTSIDE CORNER ISO

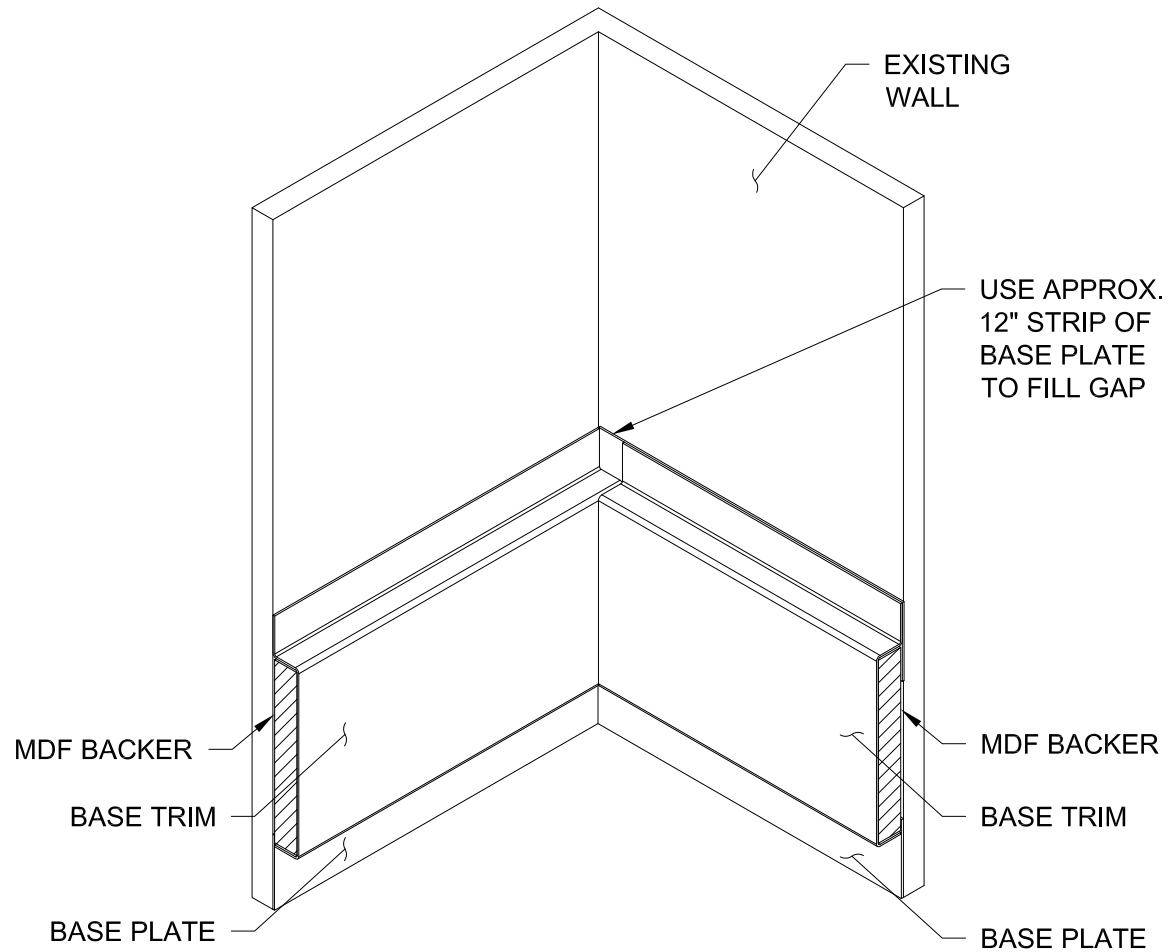


GORDON®
ARCHITECTURAL+ENGINEERED SOLUTIONS

5023 Hazel Jones Rd.
Bossier City, LA 71111
800.747.8954
GORDON-INC.COM
sales@gordon-inc.com

CERAMICSTEEL WALLS
PG RB - 2000 SERIES
BASE INSIDE CORNER ISO

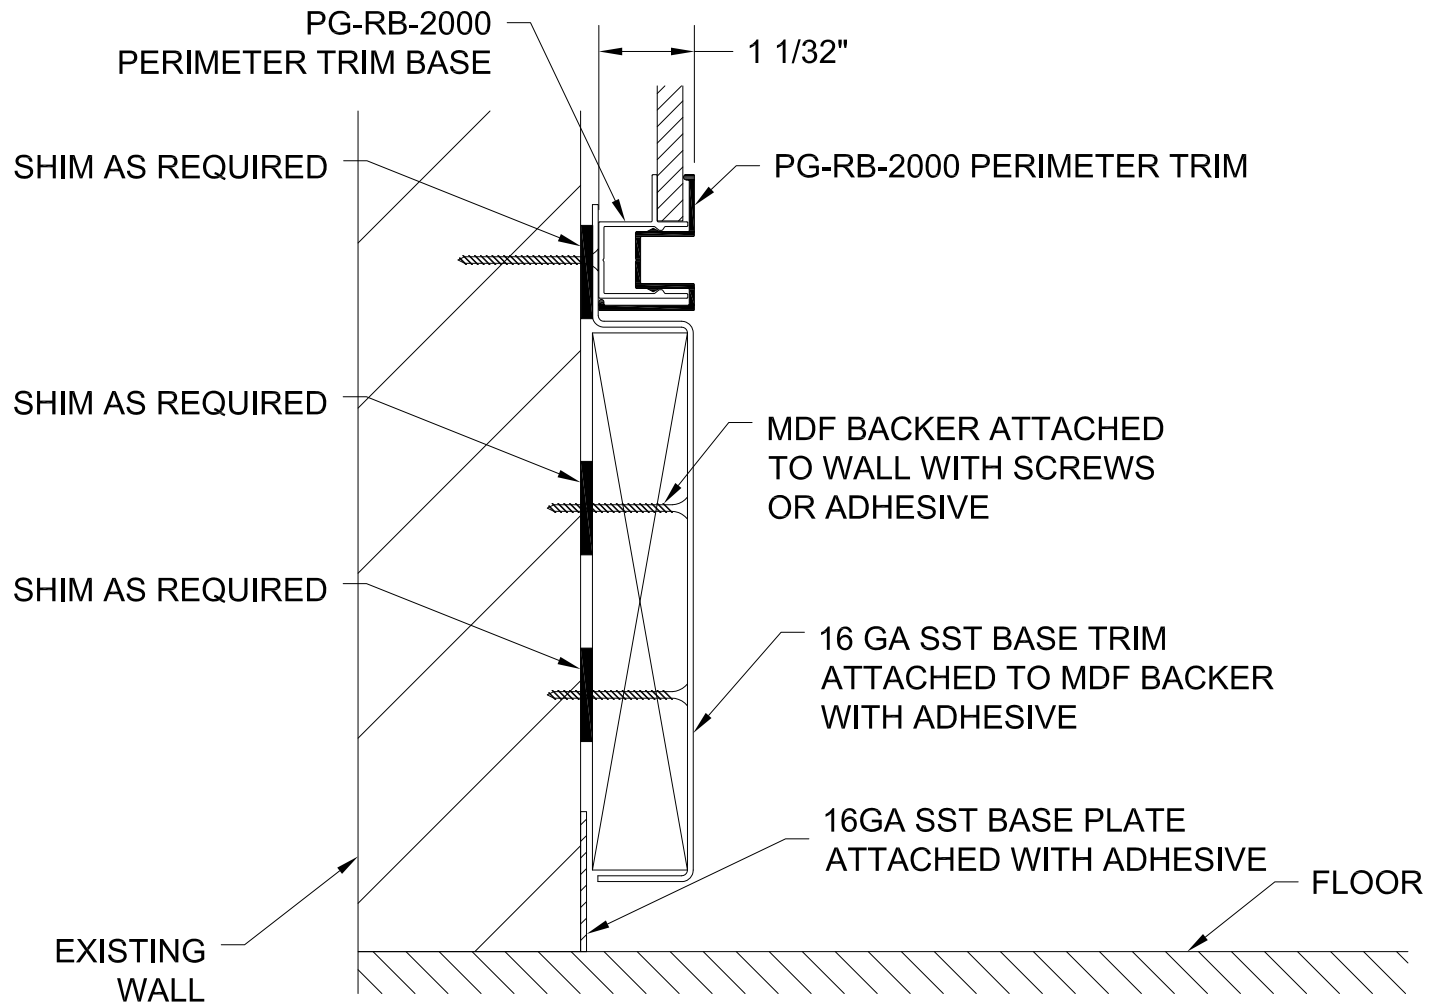


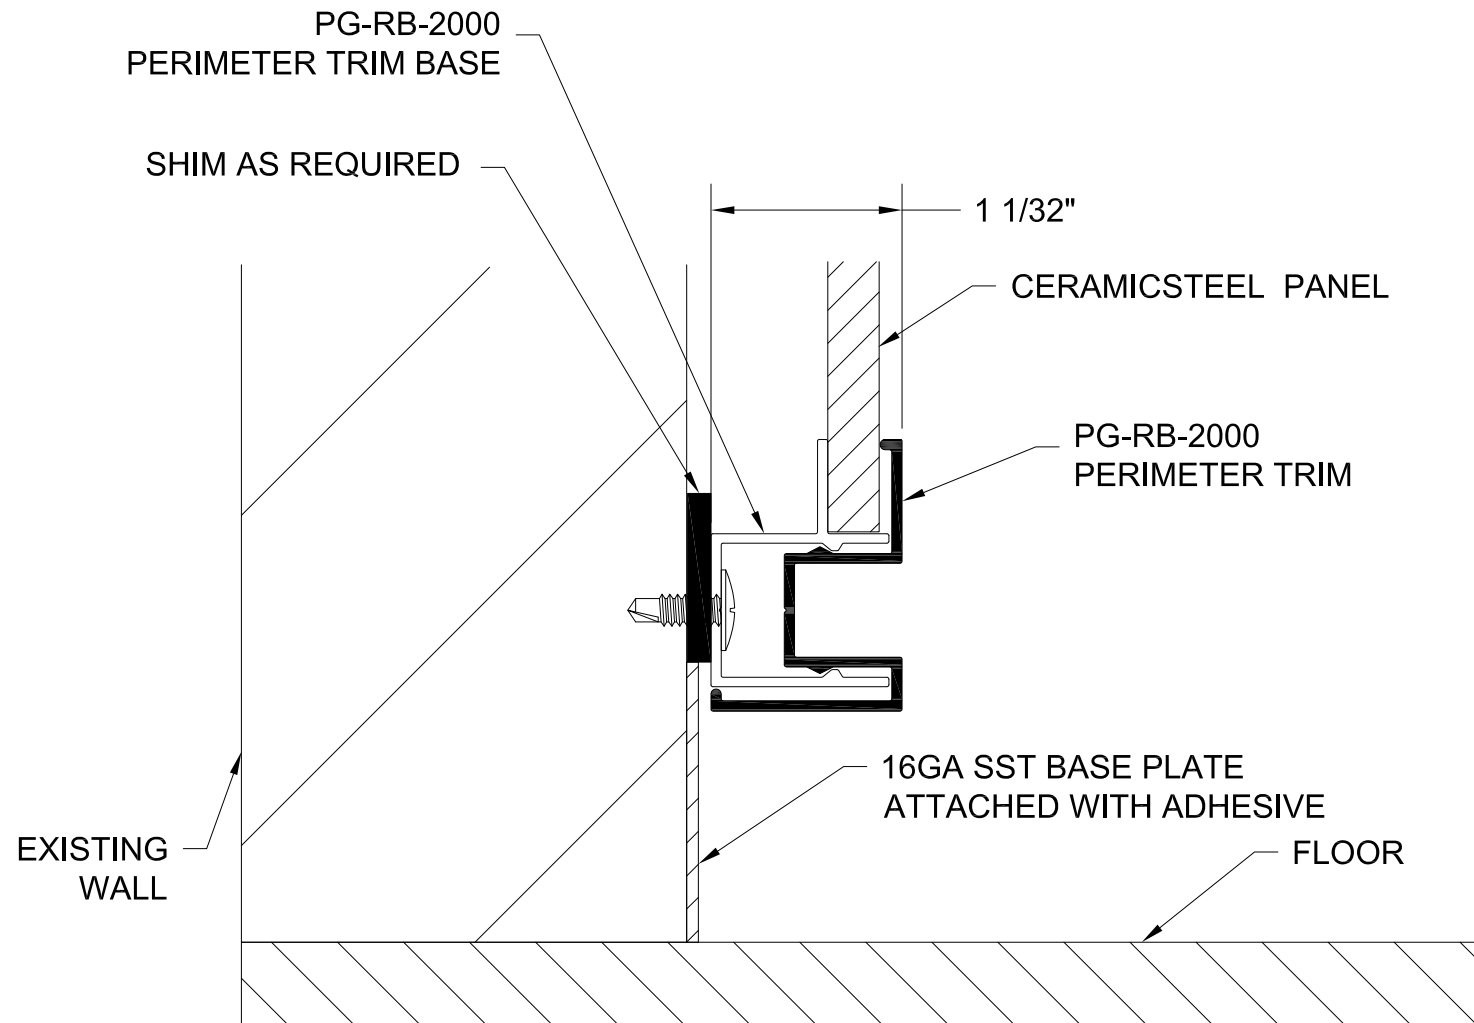


GORDON®
ARCHITECTURAL+ENGINEERED SOLUTIONS

5023 Hazel Jones Rd.
Bossier City, LA 71111
800.747.8954
GORDON-INC.COM
sales@gordon-inc.com

CERAMICSTEEL WALLS
PG RB - 2000 SERIES
BASE PLATE WITH TRIM

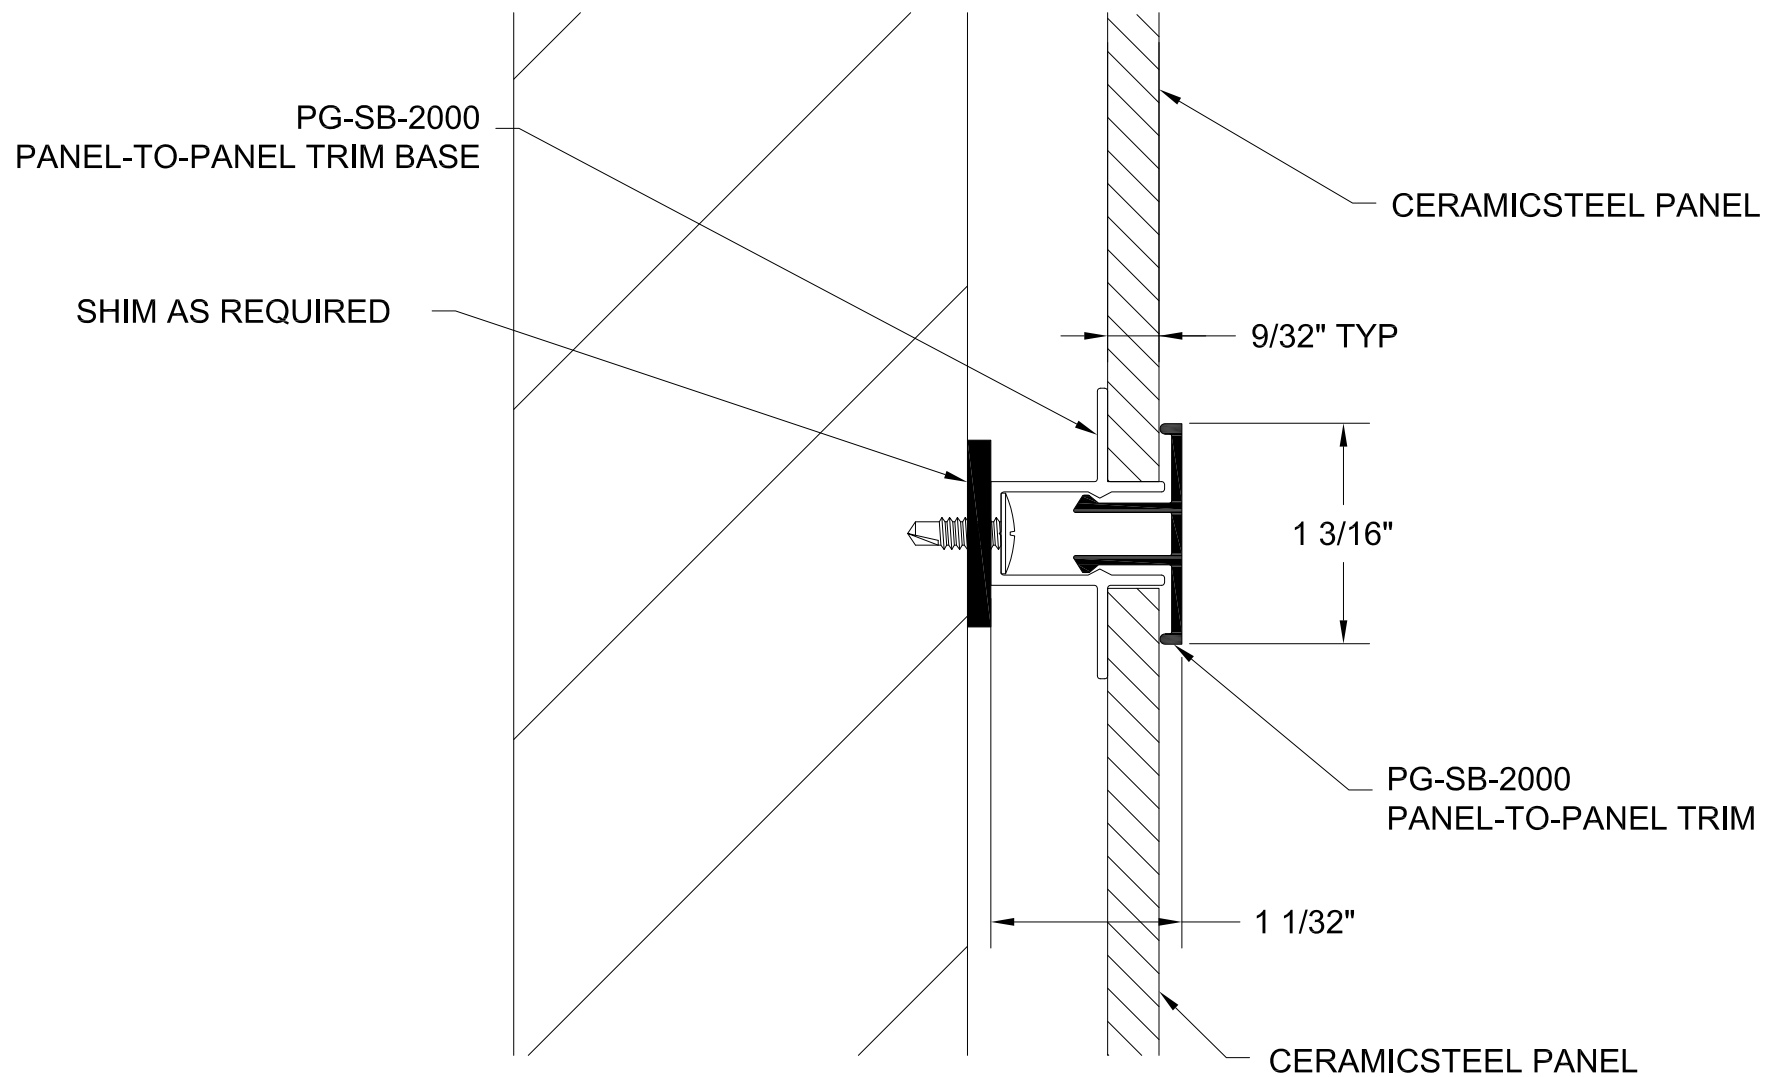


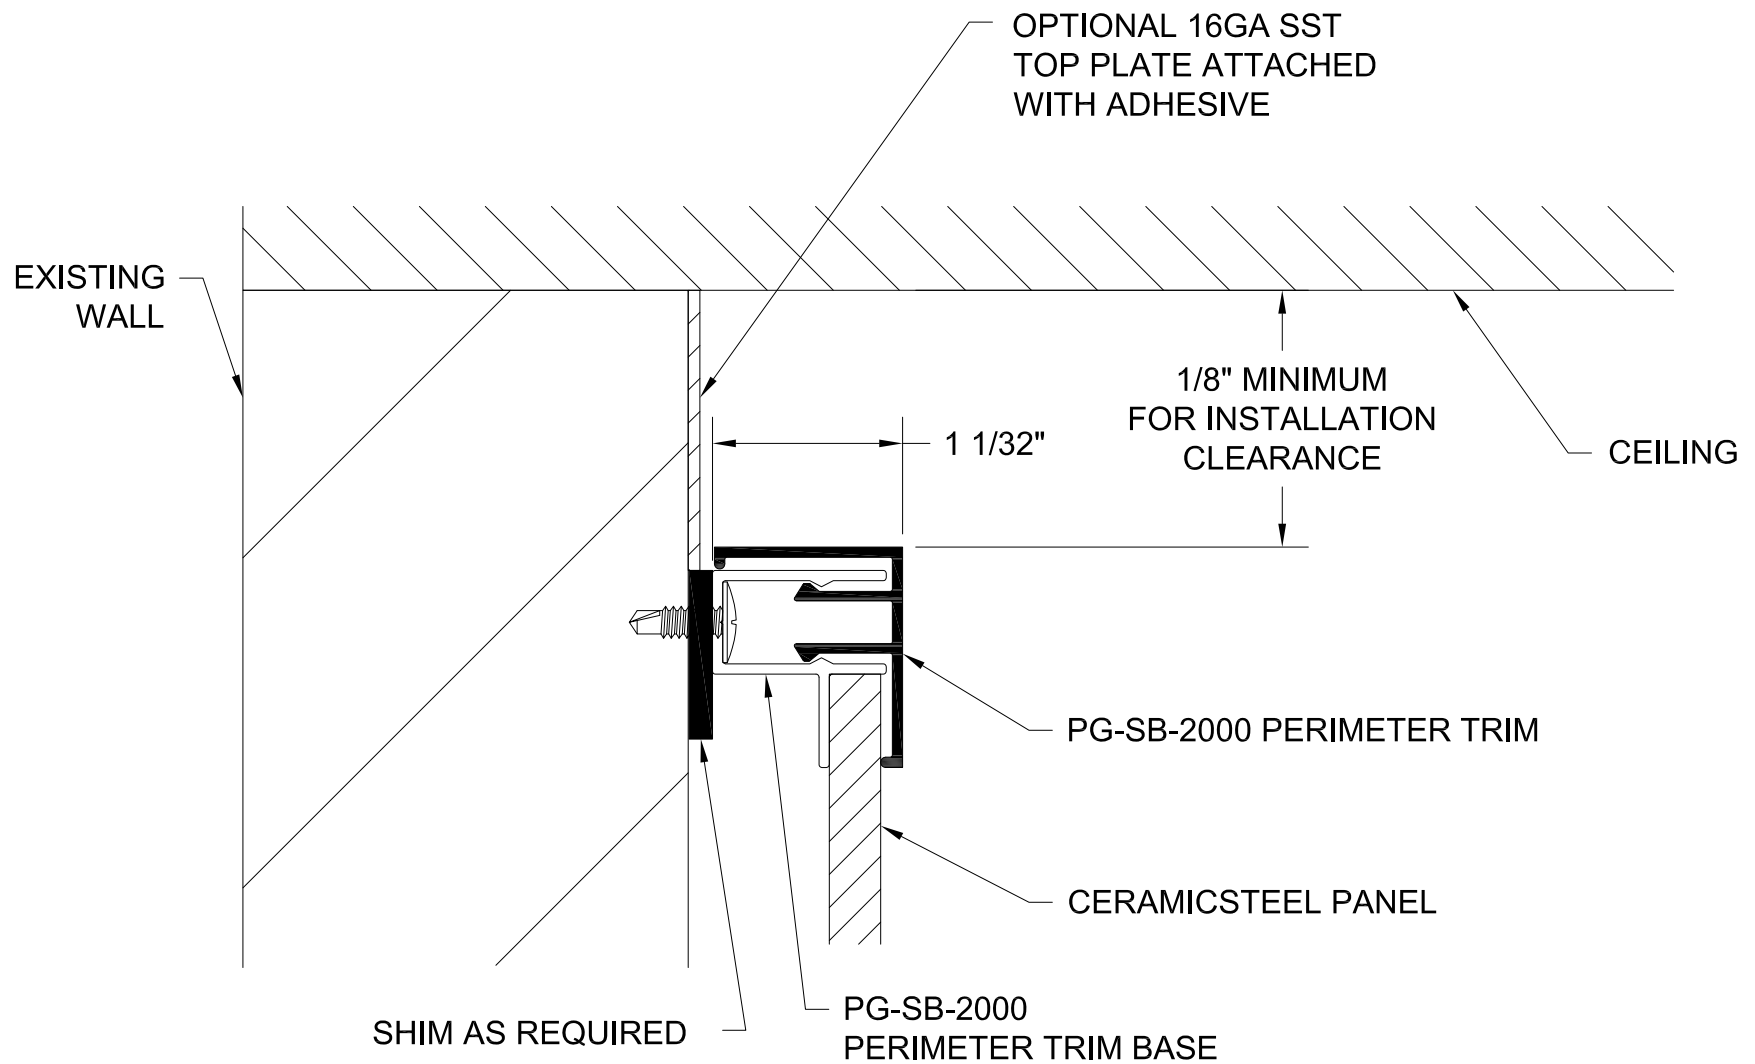

GORDON®
ARCHITECTURAL+ENGINEERED SOLUTIONS

5023 Hazel Jones Rd.
Bossier City, LA 71111
800.747.8954
GORDON-INC.COM
sales@gordon-inc.com

CERAMICSTEEL WALLS
PG RB - 2000 SERIES
WALL SECTION AT HEAD

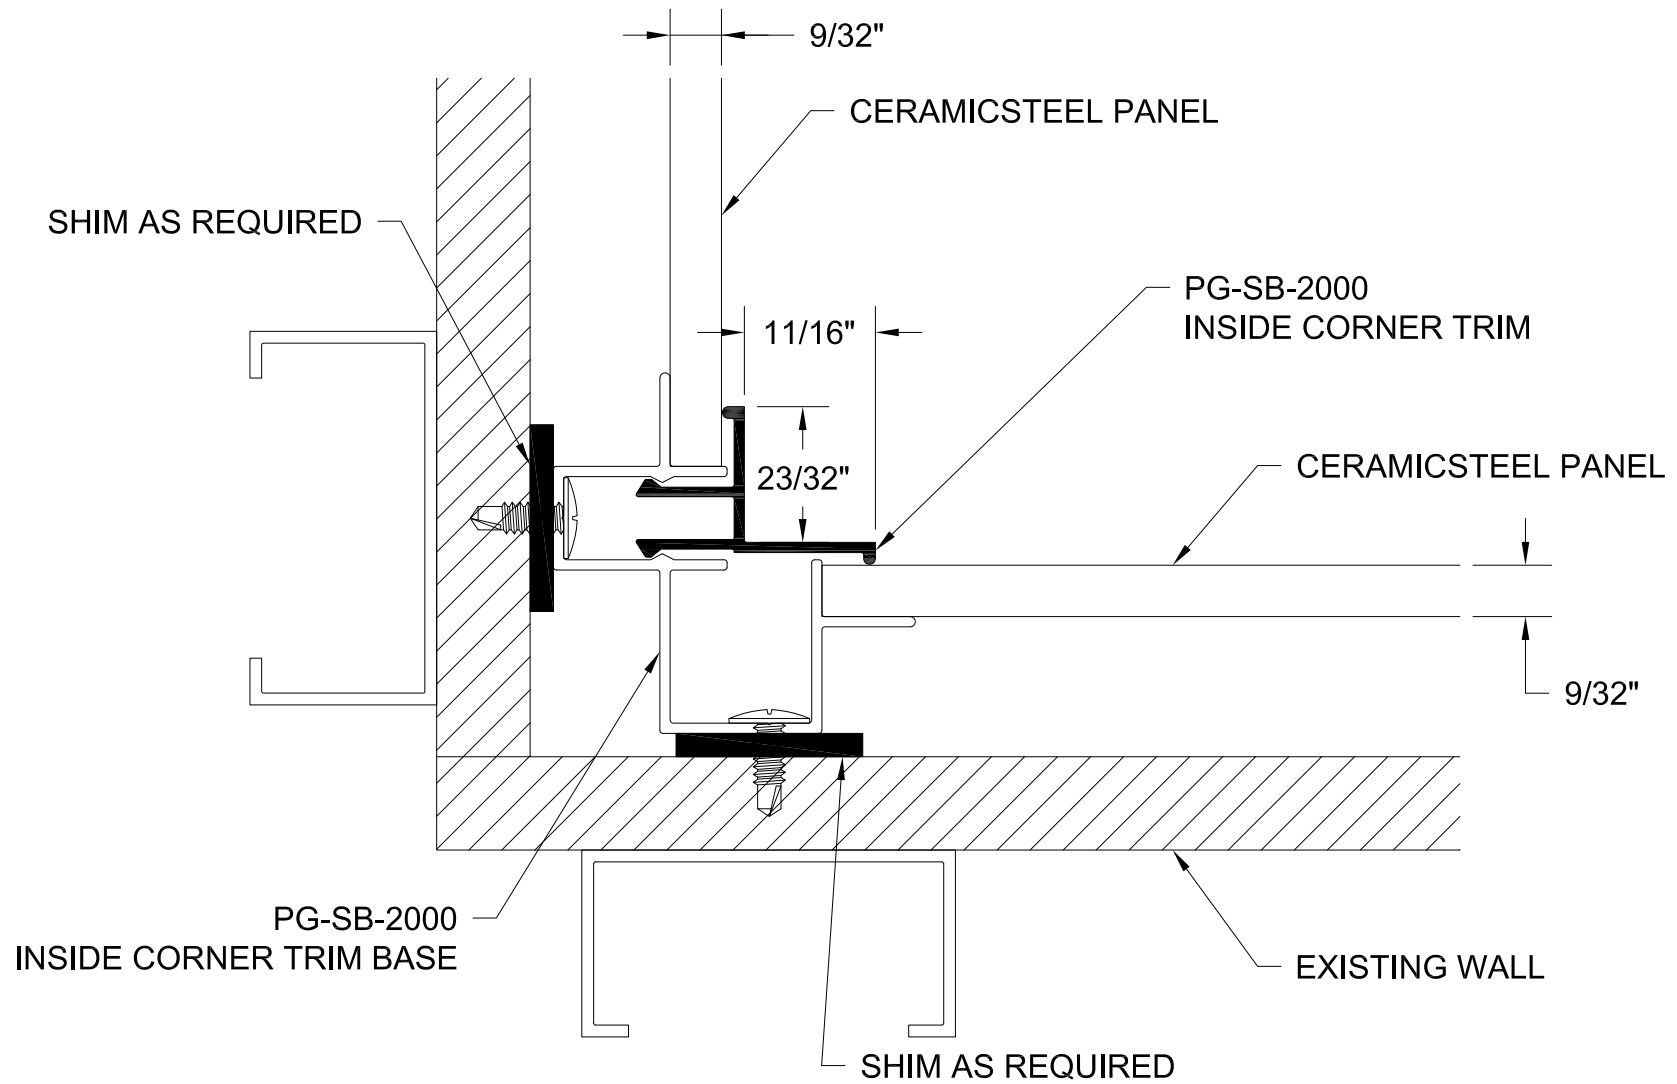

SHIM AS REQUIRED

PG-RB-2000
PANEL-TO-PANEL TRIM BASE

CERAMICSTEEL PANEL

PG-RB-2000
PANEL-TO-PANEL TRIM

9/32" TYP

1 1/32"


CERAMICSTEEL PANEL

1 27/32"

GORDON®
ARCHITECTURAL+ENGINEERED SOLUTIONS

5023 Hazel Jones Rd.
Bossier City, LA 71111
800.747.8954
GORDON-INC.COM
sales@gordon-inc.com


CERAMICSTEEL WALLS
PG RB - 2000 SERIES
VERTICAL REVEAL

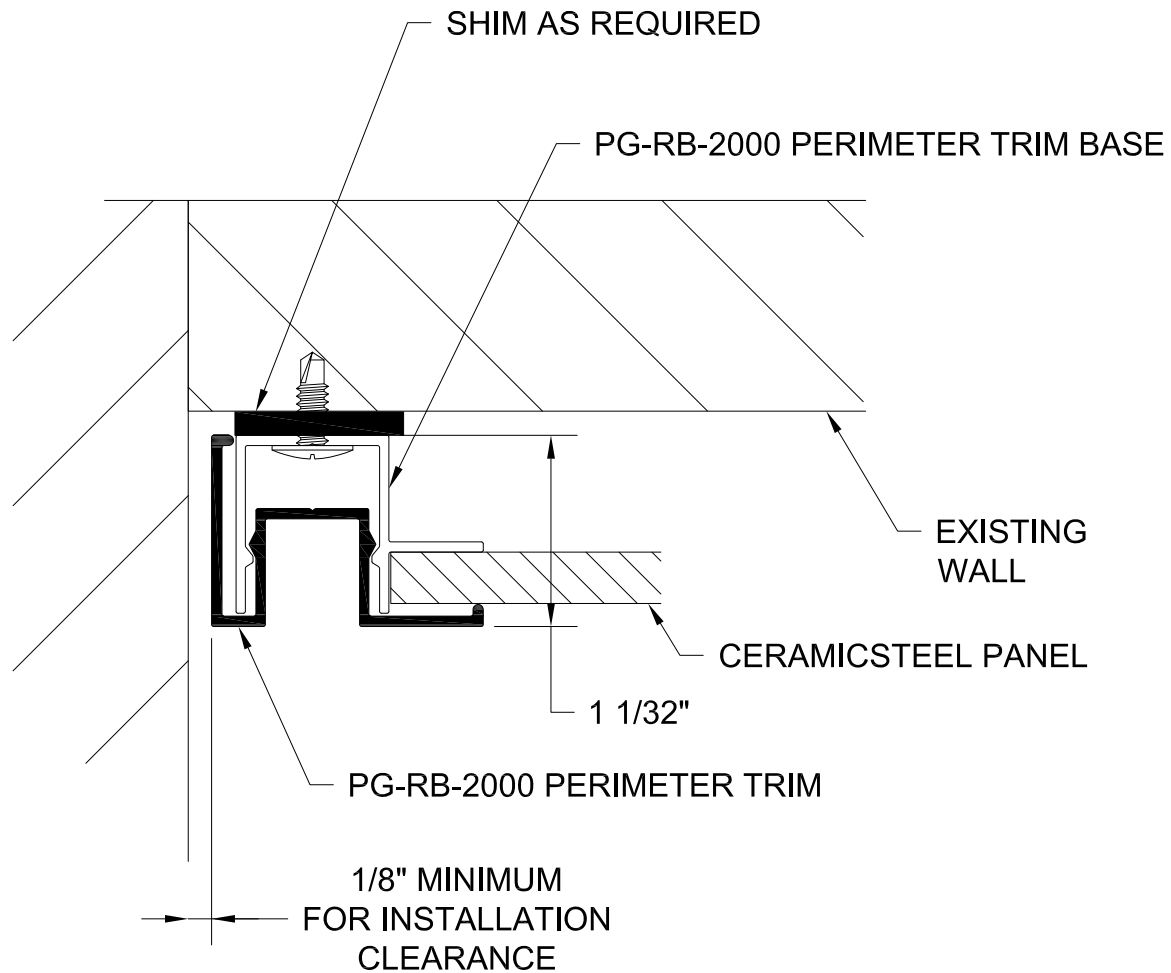

GORDON[®]
ARCHITECTURAL+ENGINEERED SOLUTIONS

5023 Hazel Jones Rd.
Bossier City, LA 71111
800.747.8954
GORDON-INC.COM
sales@gordon-inc.com

CERAMICSTEEL WALLS
PG RB - 2000 SERIES
WALL TERMINATION

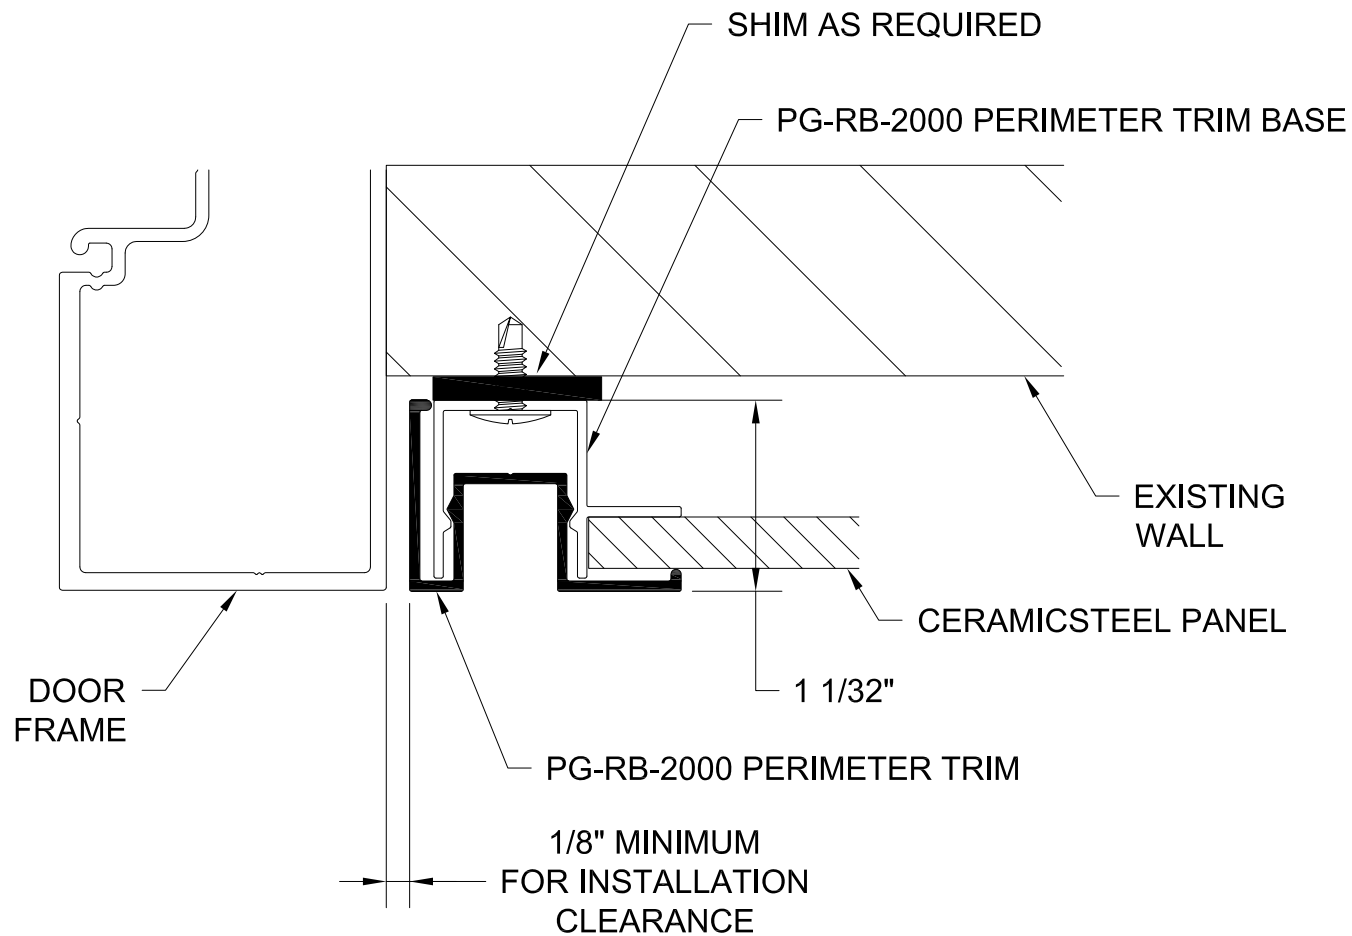

GORDON®
ARCHITECTURAL+ENGINEERED SOLUTIONS

5023 Hazel Jones Rd.
Bossier City, LA 71111
800.747.8954
GORDON-INC.COM
sales@gordon-inc.com

CERAMICSTEEL WALLS
PG RB - 2000 SERIES
SECTION AT DOOR FRAME